



UNIT TYPE A - 2P / 1B BUNGALOW
PLOT NUMBERS 9-10 AND 17-18

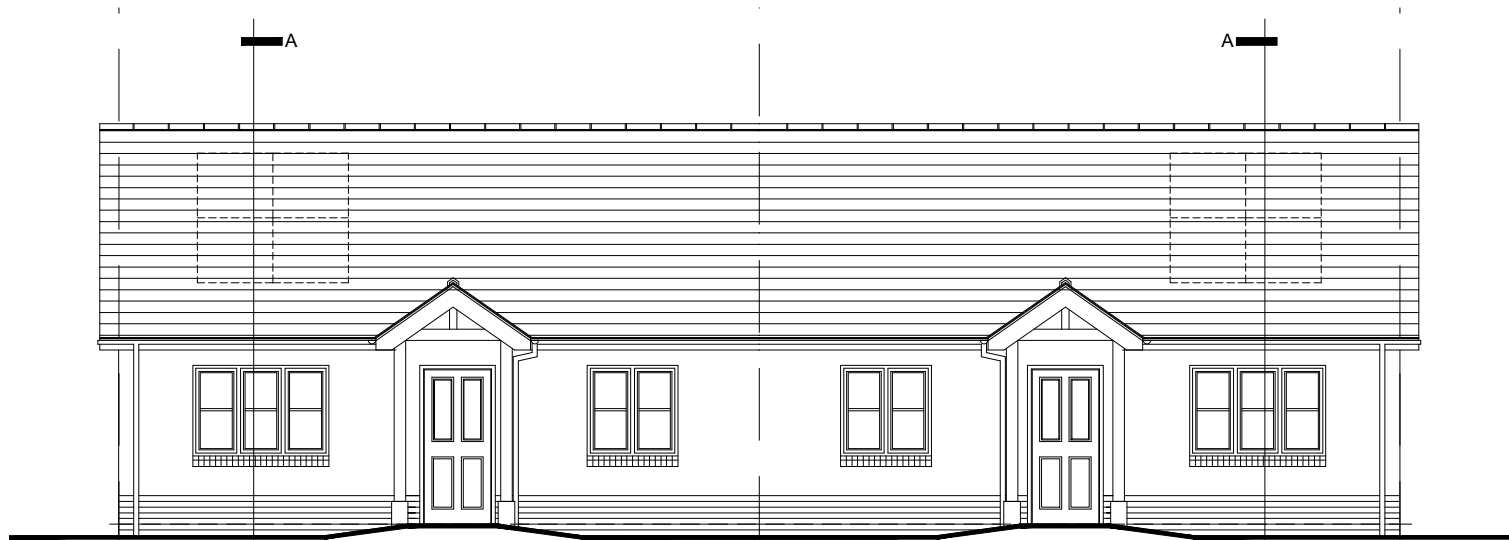


PROPOSED FRONT ELEVATION
1:100

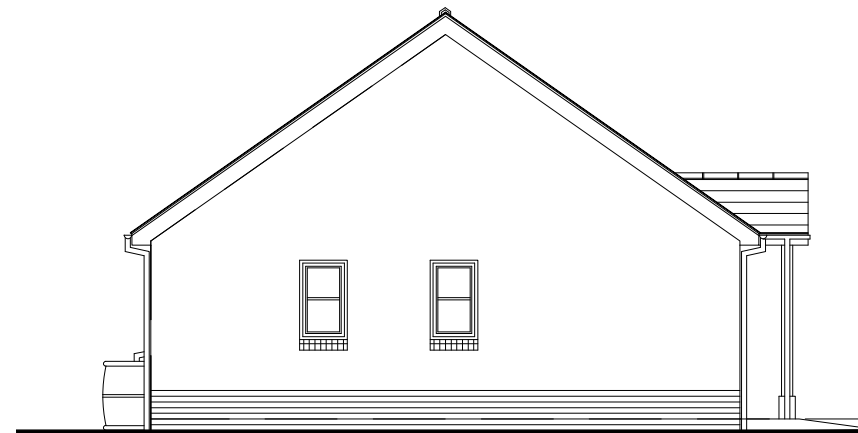

PROPOSED SIDE ELEVATION
1:100



PROPOSED REAR ELEVATION
1:100

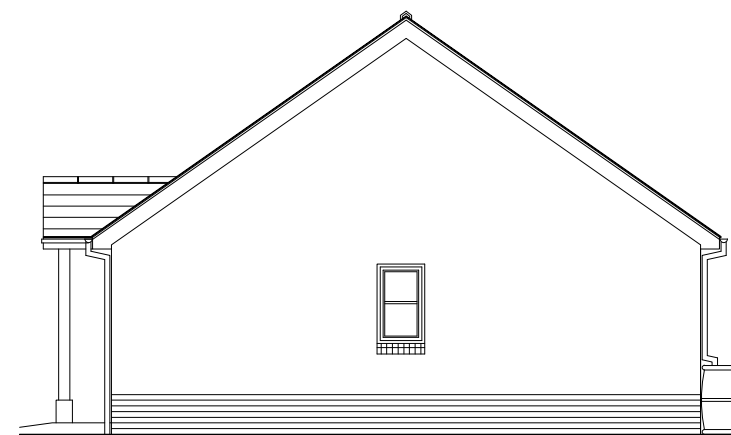

PROPOSED SIDE ELEVATION
1:100

These drawings and the copyright thereof are the sole property of the consultants and must not be reproduced without their written consent.

The contractor is to check all levels and dimensions before work commences, and any discrepancies to be reported immediately to the consultants.

Work to figured dimensions. Do not scale.

The contractor is expected to supply and do everything necessary for the proper execution of the works that may be reasonably inferred from the drawings and specification, whether referred to in detail or not, without extra payment in respect thereof.

The finished building will require service maintenance in accordance with custom and practice and the manufacturers recommendations.

The architects drawings are to be read in conjunction with the engineers and all specialist manufacturers / suppliers drawings.

FOR PLANNING PURPOSES ONLY

LEVELS AMENDED REVISIONS NOTES. © Pembroke Design Ltd 2018		17/10/18 A DATE REV
Drwg PROPOSED UNIT TYPE A - ELEVATIONS		
Project PROPOSED RESIDENTIAL DEVELOPMENT AT FORMER INFANT'S SCHOOL SITE, BRODOG LANE, FISHGUARD		
Client PEMBROKESHIRE HOUSING ASSOCIATION		
PEMBROKE DESIGN L I M I T E D		
○ HAVERFORDWEST 5/7 PICTON PLACE SA61 2LE TEL: 01437 764135 FAX: 01437 764471 hwest@pembrokedesign.co.uk	● PEMBROKE DOCK 16 MEYRICK STREET SA72 6UT TEL: 01646 683439 FAX: 01646 681563 pdock@pembrokedesign.co.uk	○ CARMARTHEN 26 SPILMAN STREET SA31 1LQ TEL: 01267 233612 FAX: 01267 233471 corr@pembrokedesign.co.uk
Designed MCW	Scale 1:100	Original Size A3
Drawn DME	Date AUG '18	Checked by .
		Job No 8975
		Drwg No Rev P02A

CHARTERED
ARCHITECTS
BUILDING
SURVEYORS
QUANTITY
SURVEYORS
C D M
C O - O R D I N A T O R S