



# FLOOR PLANS - PLOTS 11 & 12




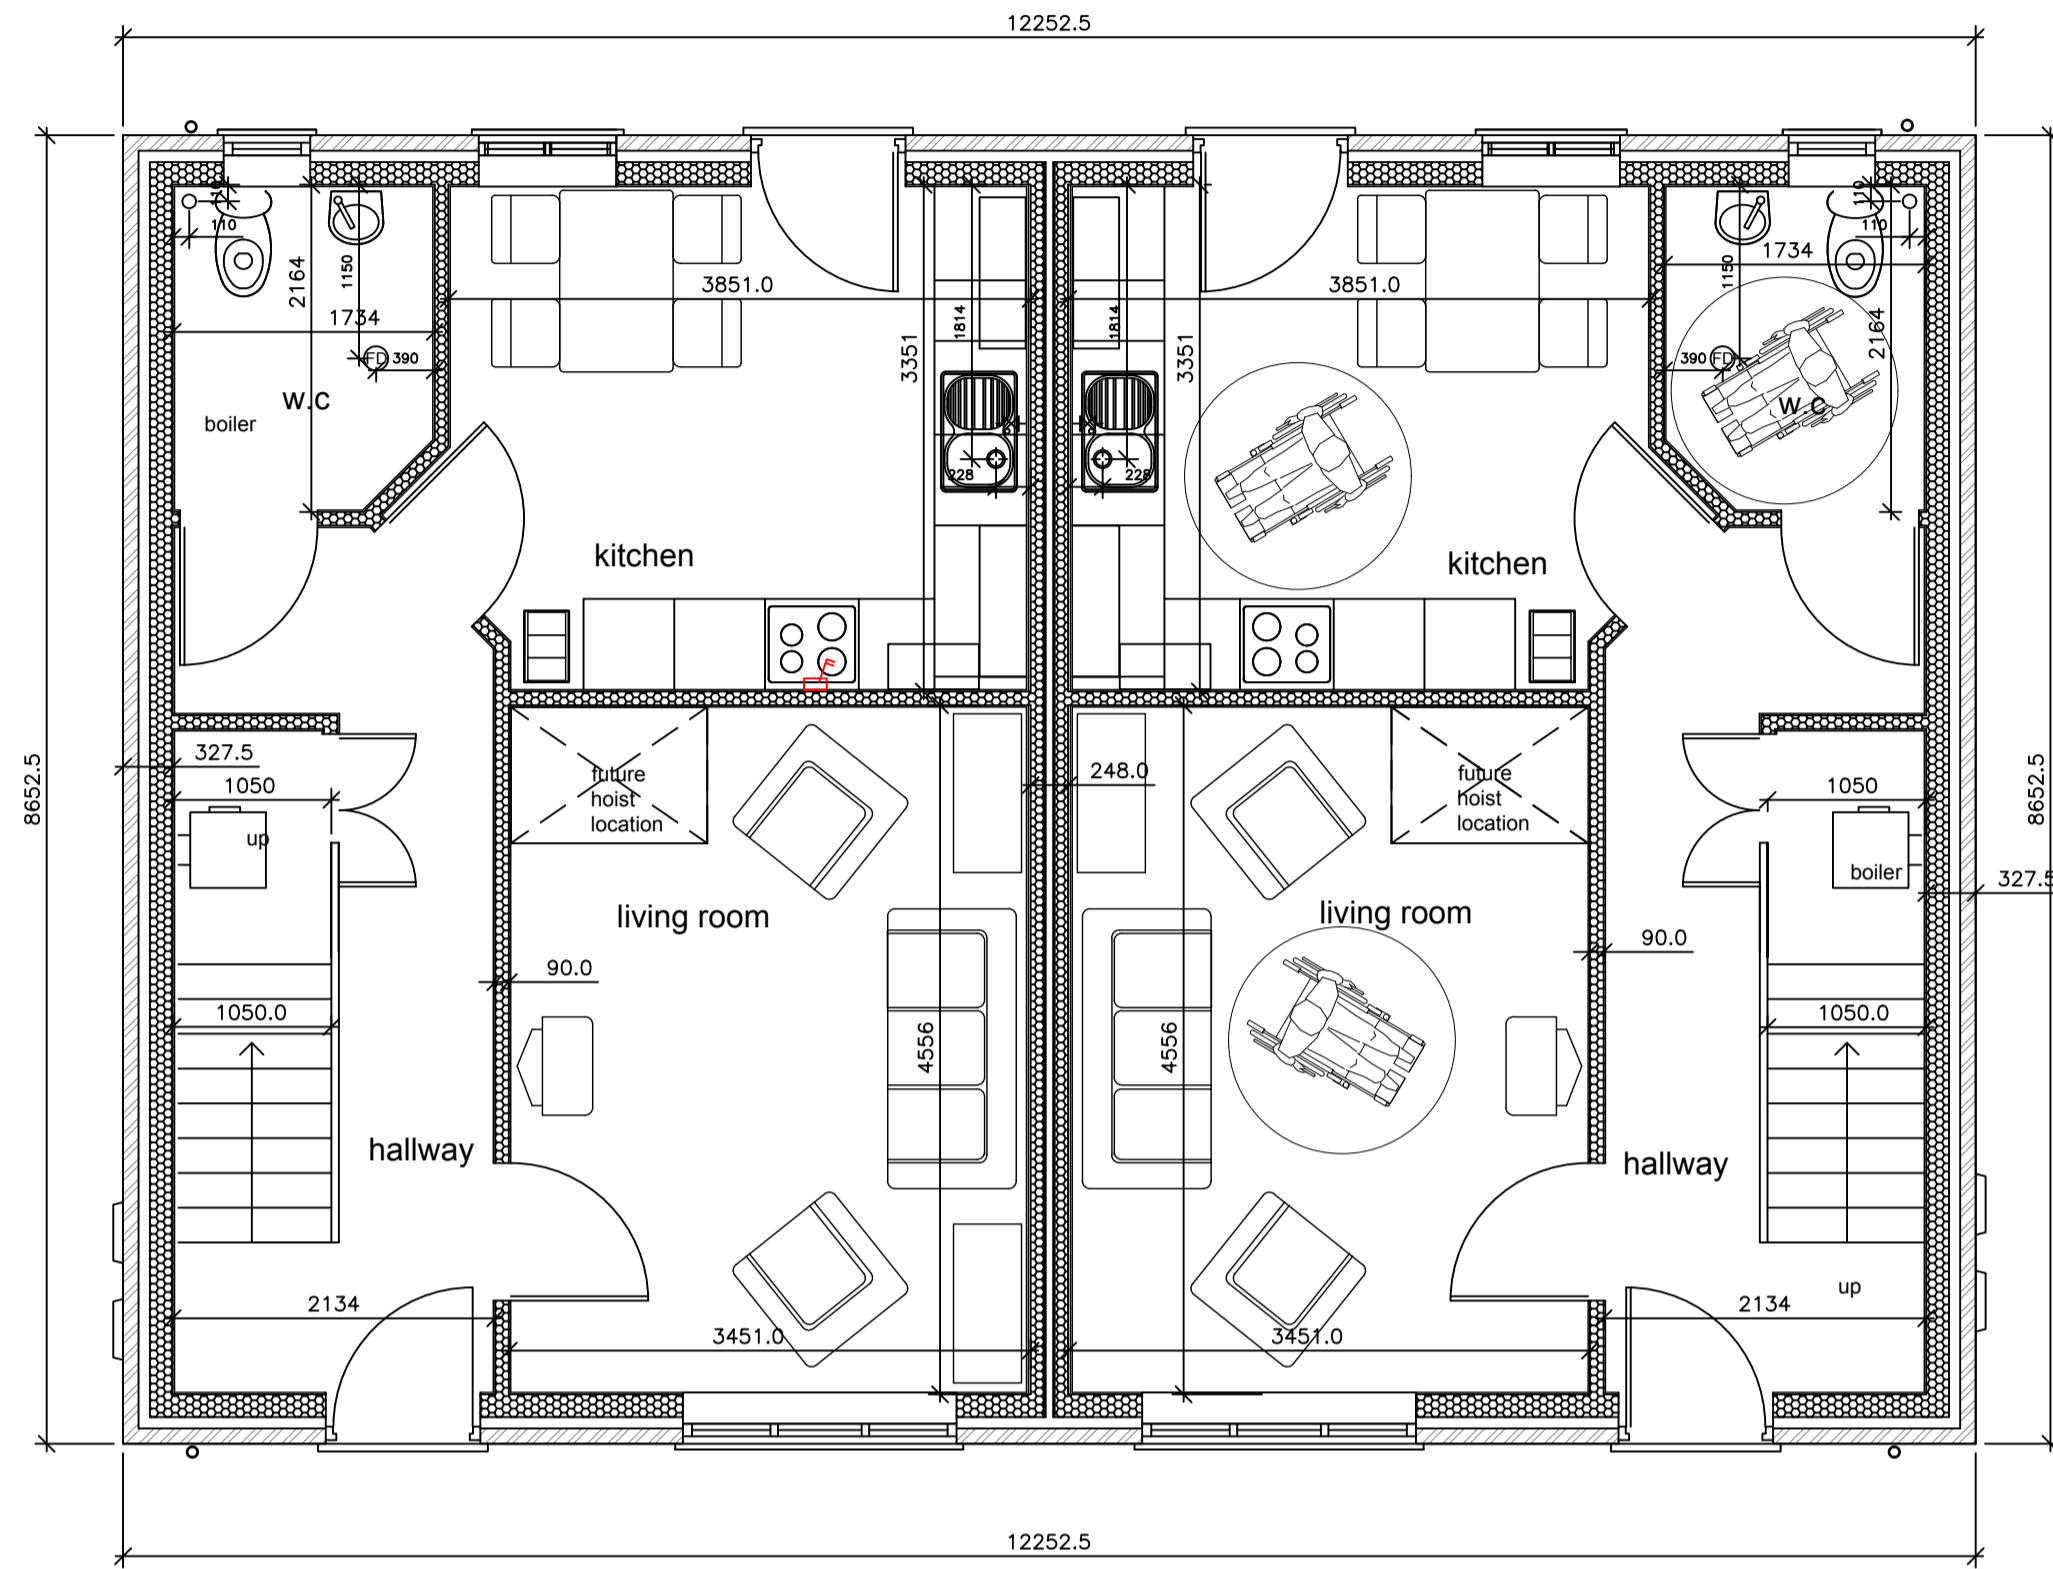


ground floor plan 1:50

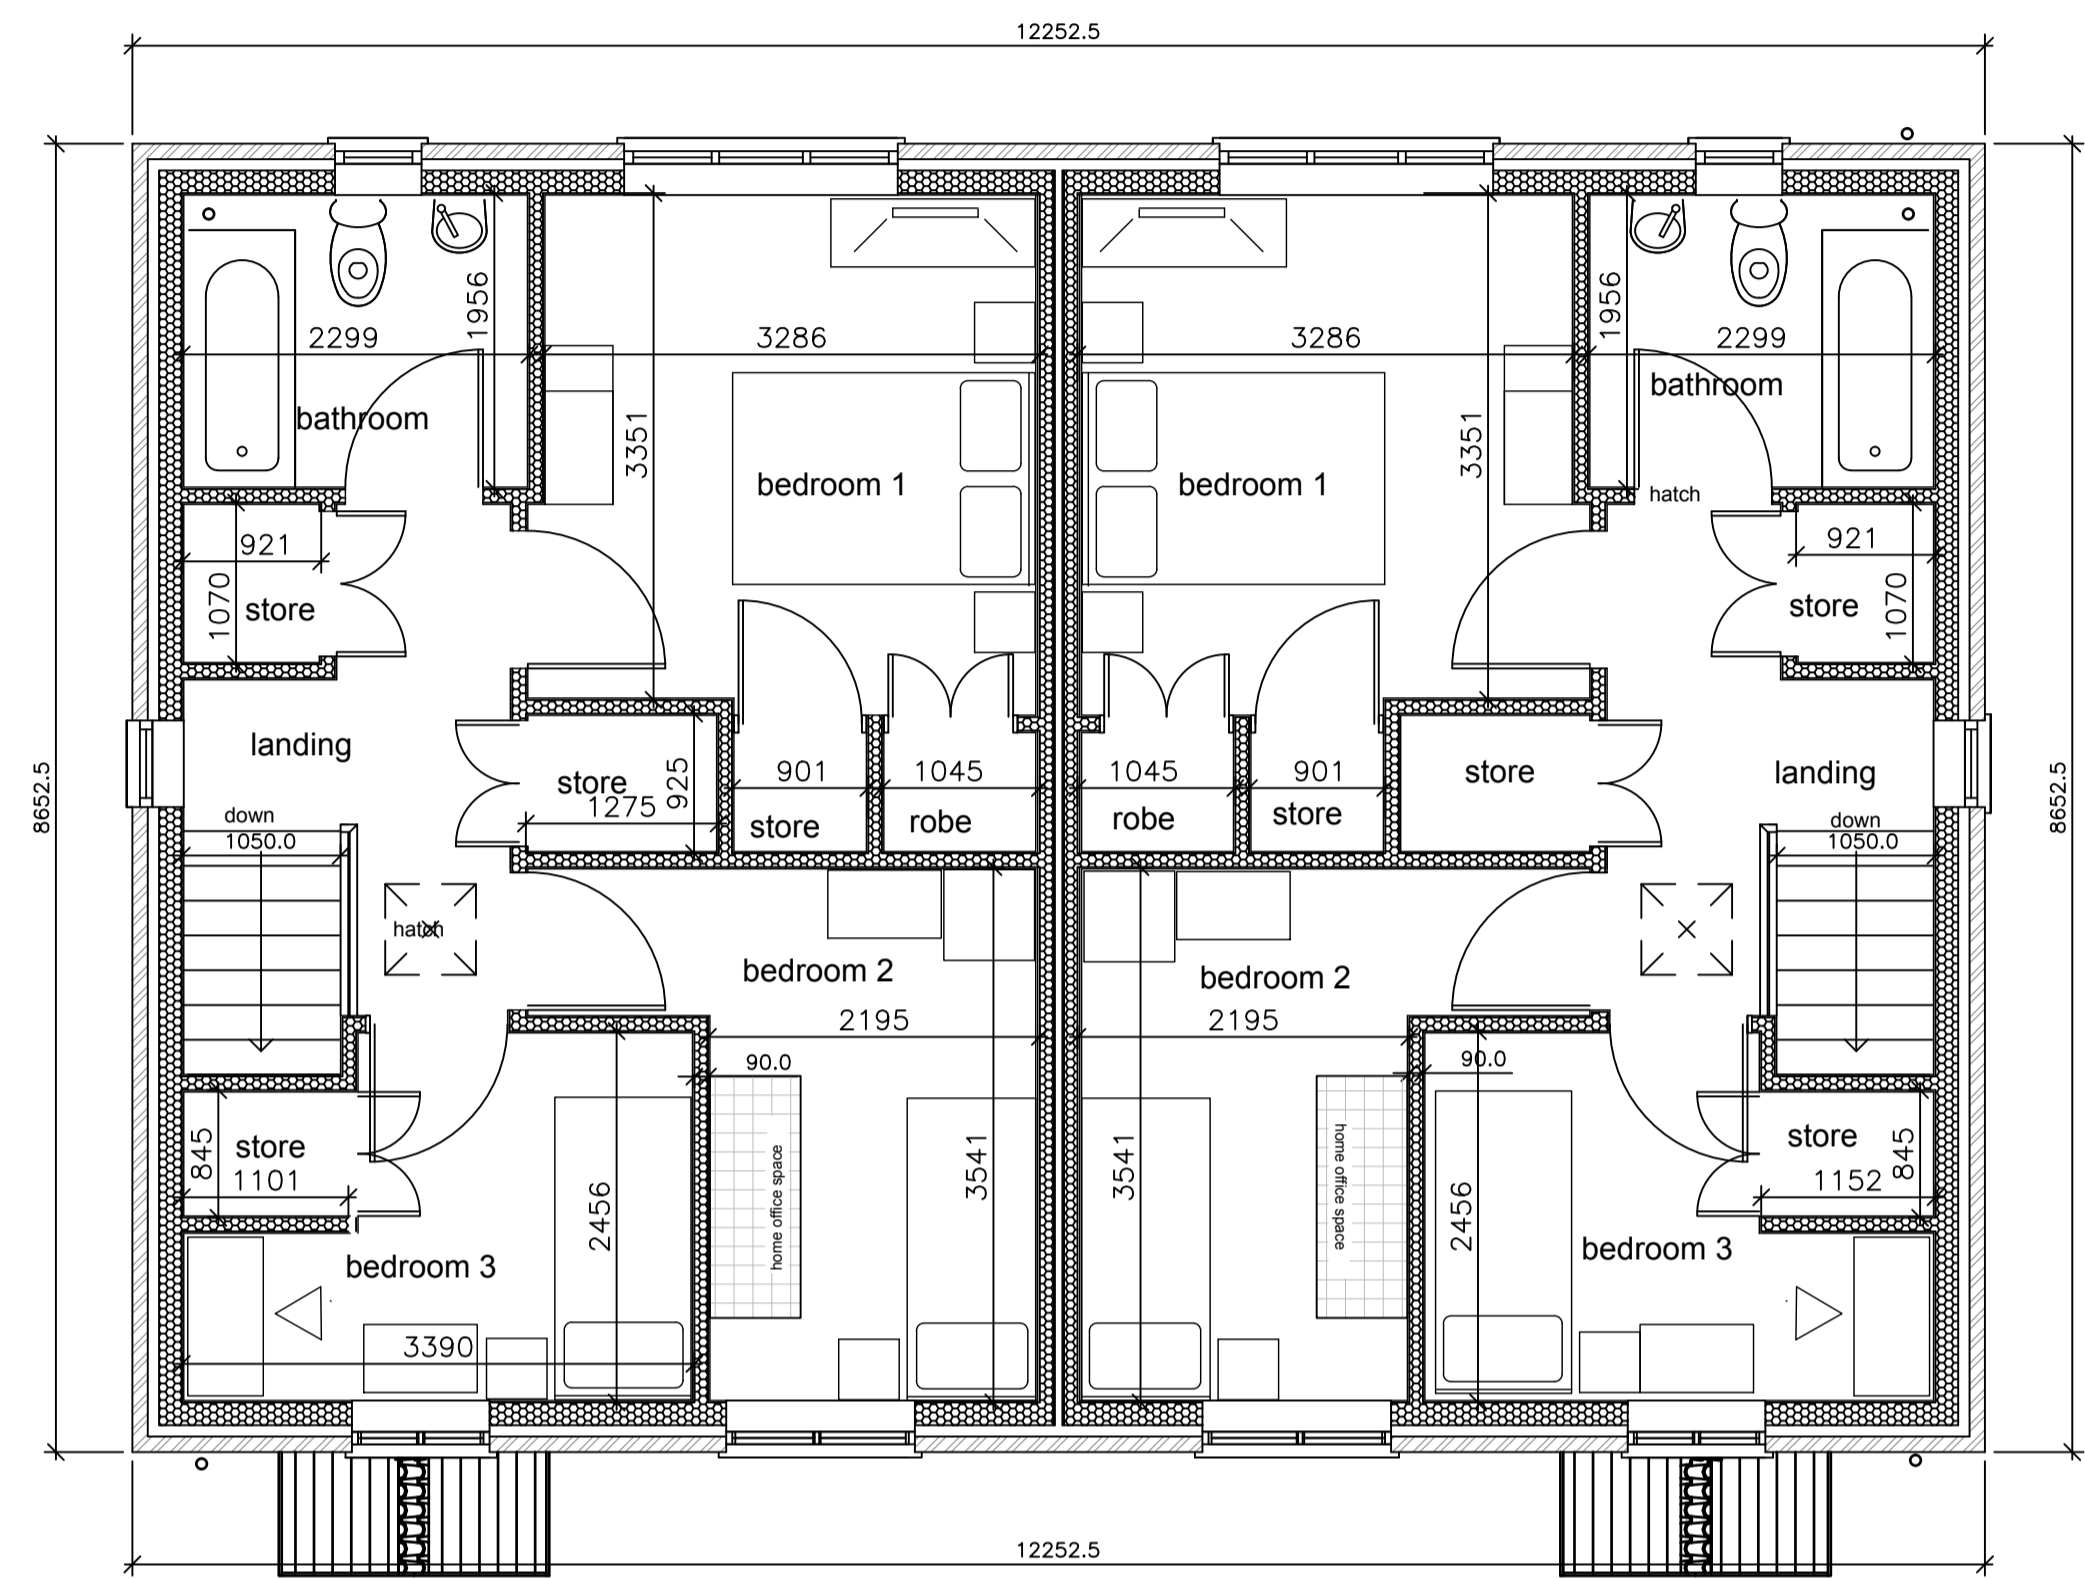

first floor plan 1:50

# PLOTS 11 & 12

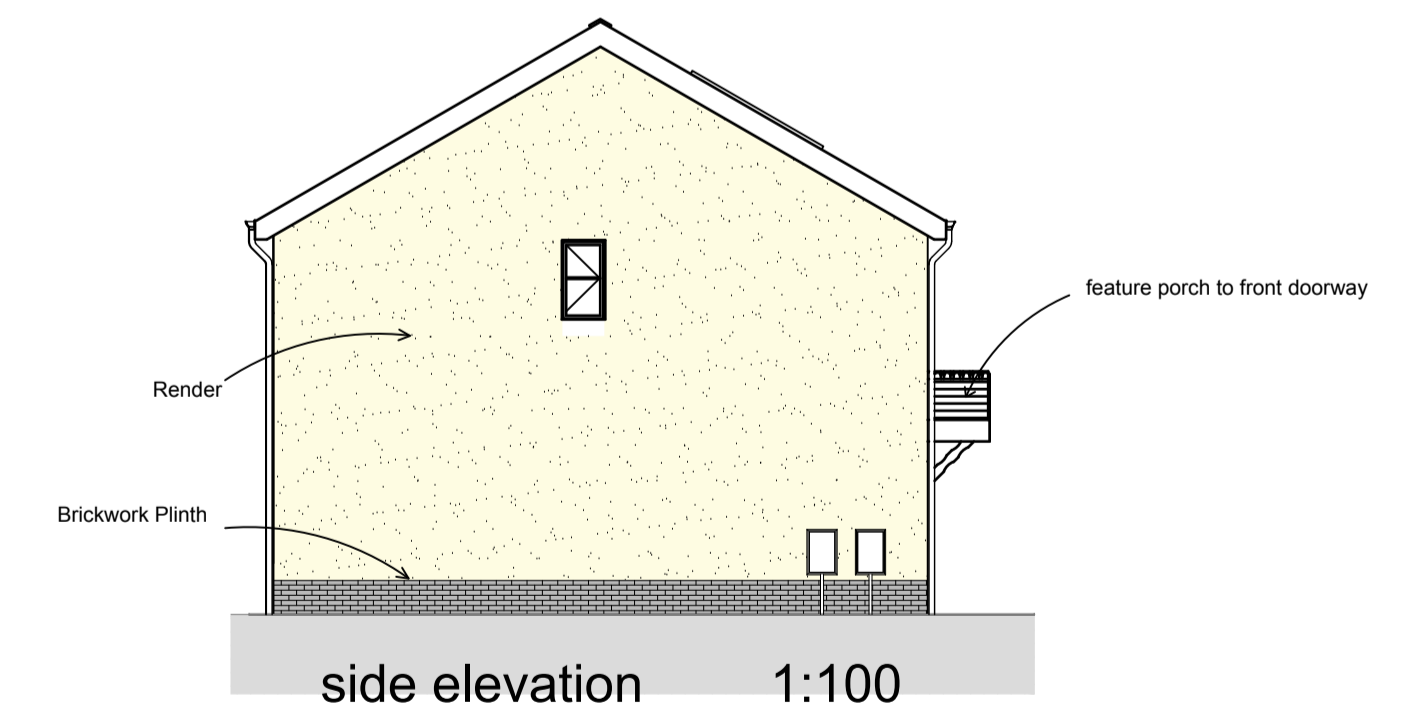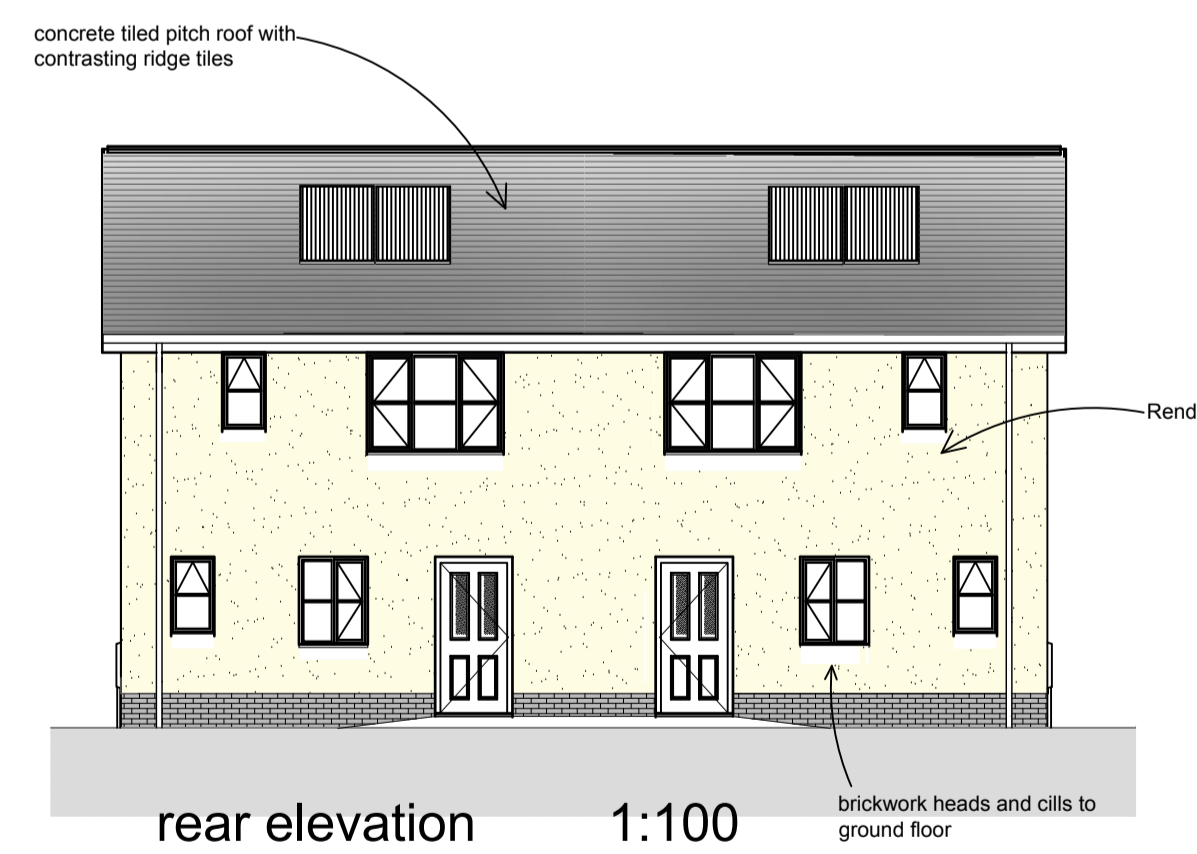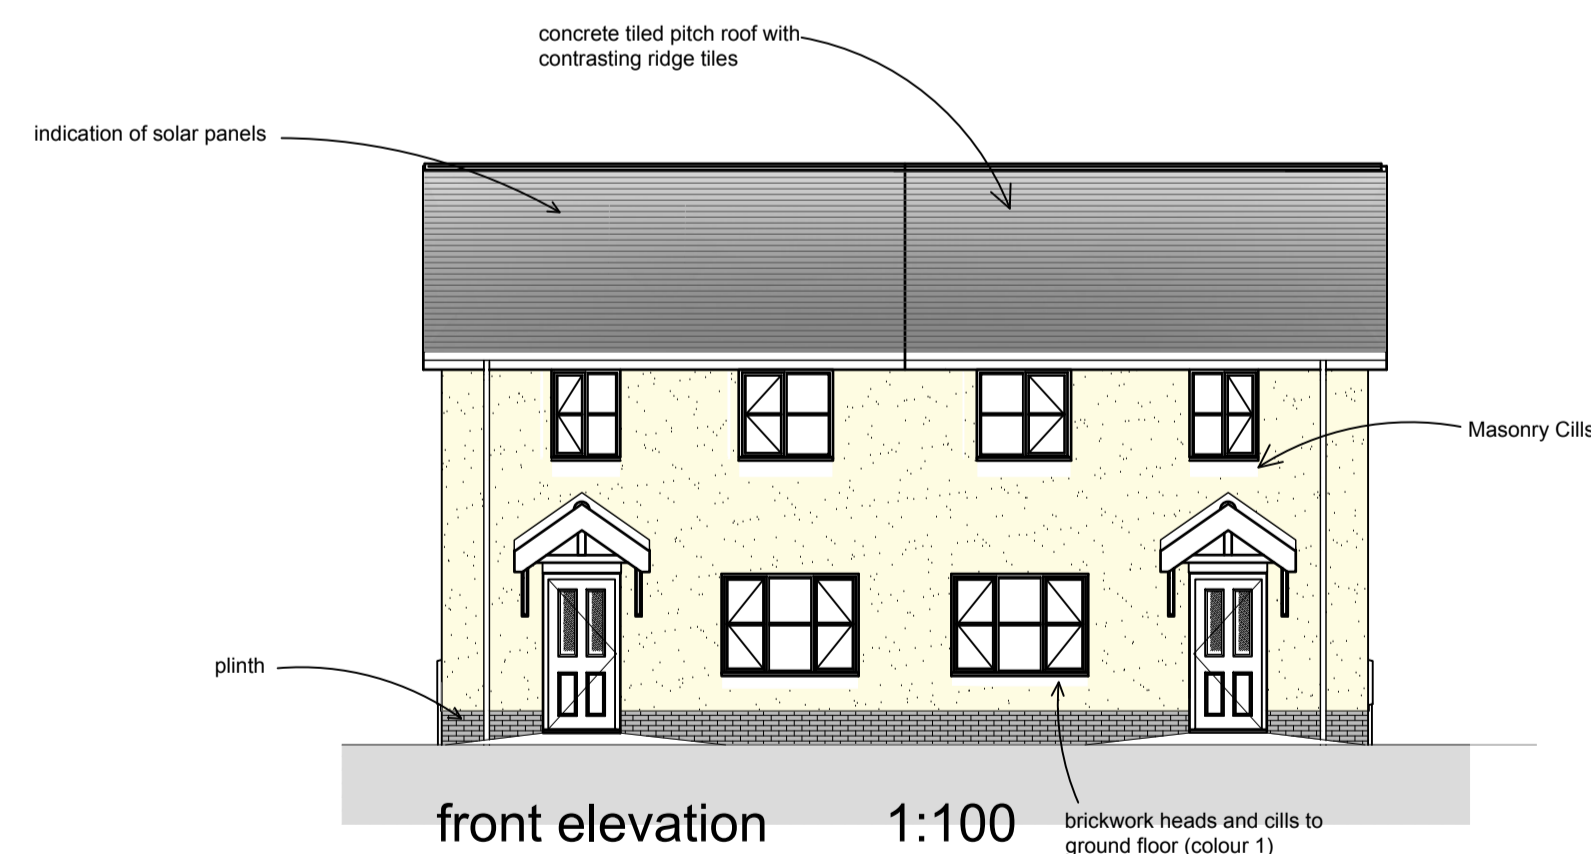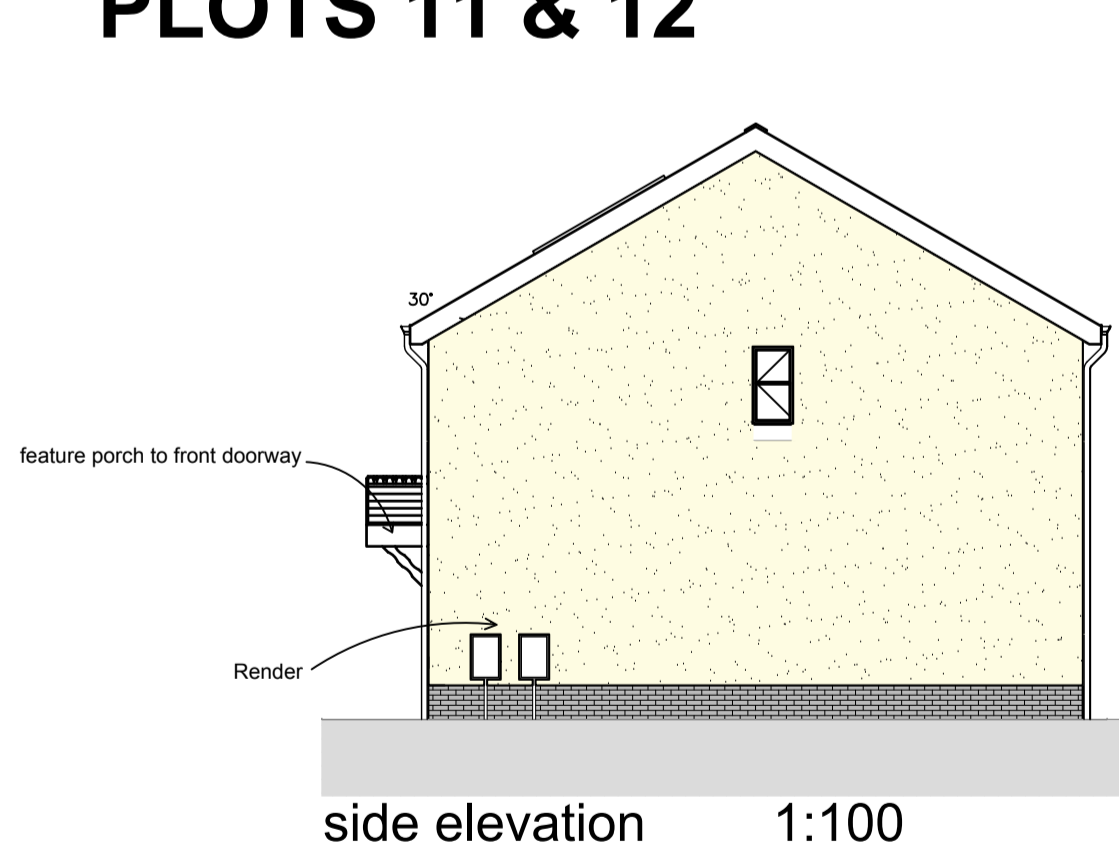

Only use figured dimensions. Any discrepancies must be reported to LEWIS PARTNERSHIP LIMITED. The copyright of this drawing remains the property of LEWIS PARTNERSHIP LIMITED. Lewis Partnership Limited, registered in Wales, reg no. 3913005

13 Park Crescent LLANELLI Carmarthenshire SA15 3AE  
01554 777998  
enquiries@lewispartnership.co.uk  
WWW.lewispartnership.co.uk

RIBA Chartered Practice  
RIBA no. 279654

Rev	Amendments	Date	Ckd By
A	Bat/Bird Boxes added	07/01/19	pl

LEWIS PARTNERSHIP architects - penseiri

Rev	Amendments	Date	Ckd By

**Project**  
PROPOSED RESIDENTIAL DEVELOPMENT  
Location : LAND AT STATION RD, LETTERSTON  
Client : JONATHAN COLE, ATEB

**Title**  
PLOT 4PERSON 3BED HOUSE PLOTS 11,12

Project Number	1840	Drawing Number	06	Rev.	A	Scale	As Shown	Status	PLANNING	Date Drawn	05/18	By	gp
										Date Checked	08/06/18	By	pjl

