




LOT 19&20 - GROUND FLOOR PLAN  
1:50

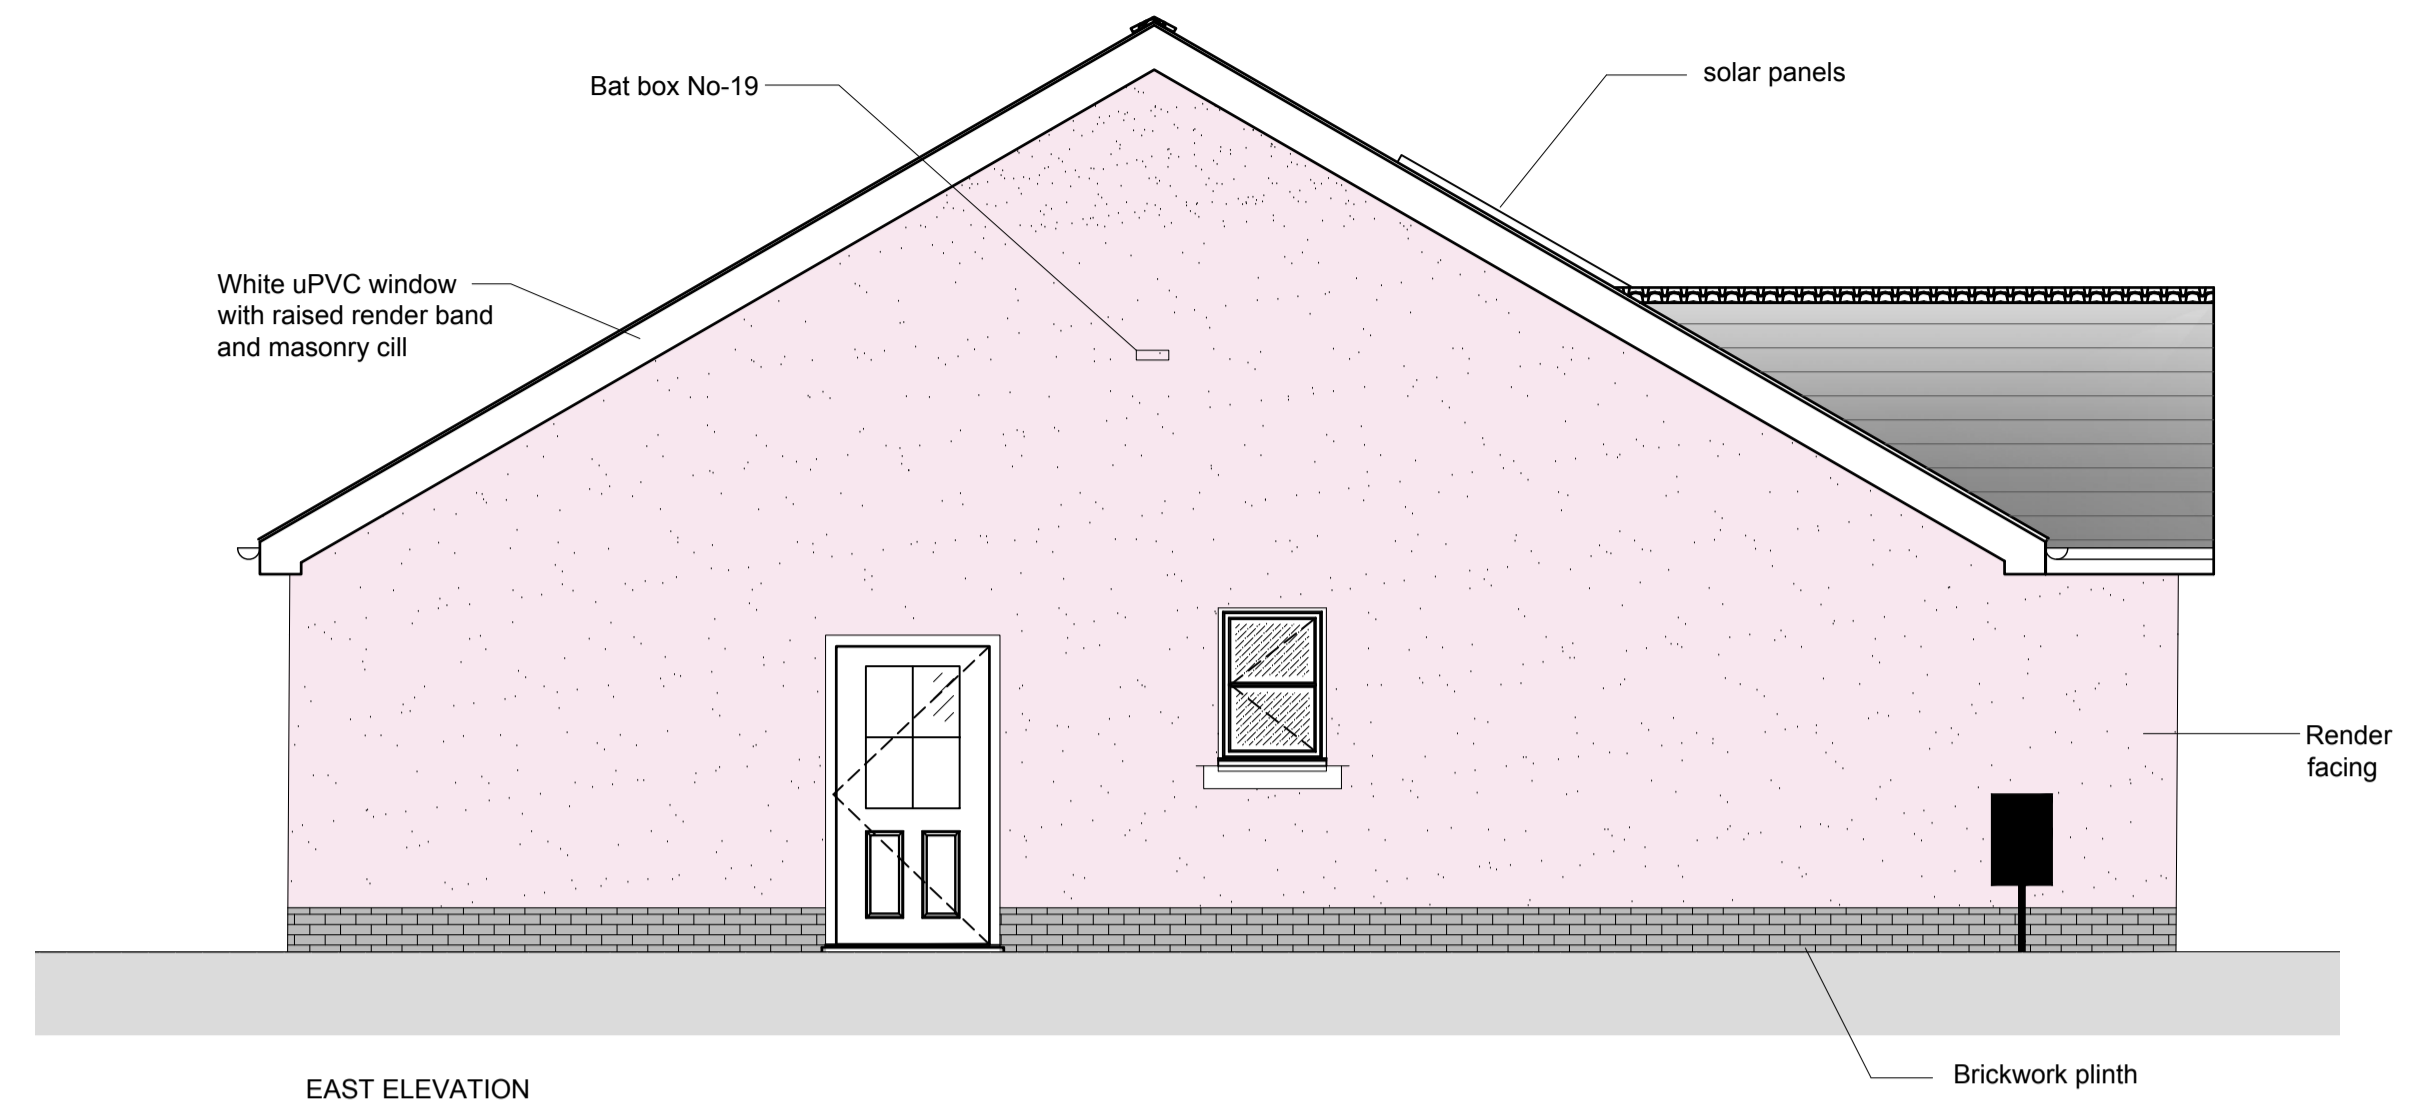


EAST ELEVATION  
1:50

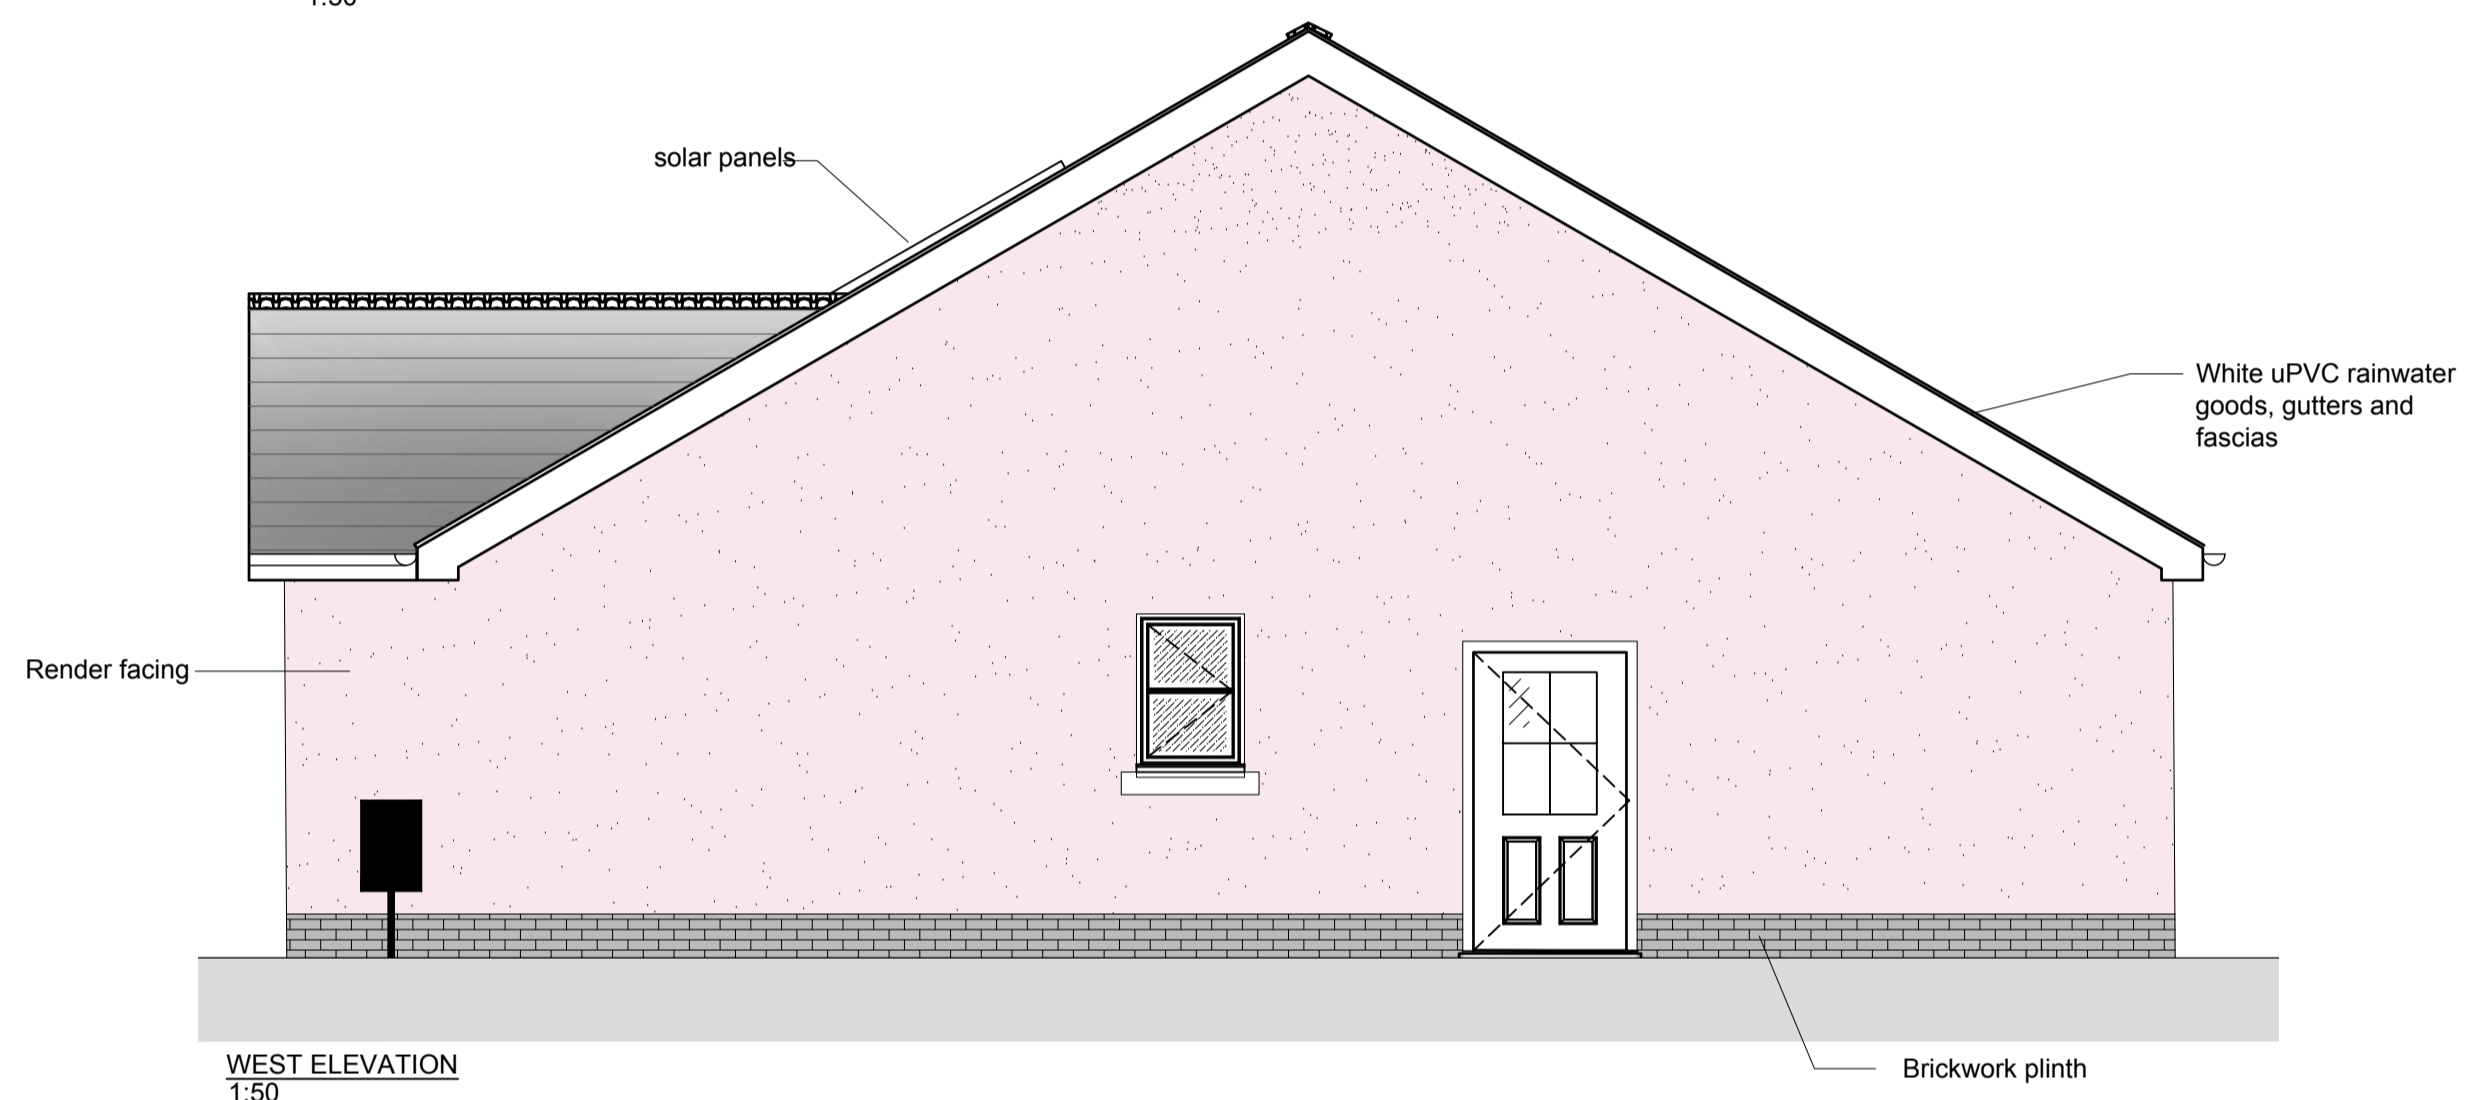

WEST ELEVATION  
1:50

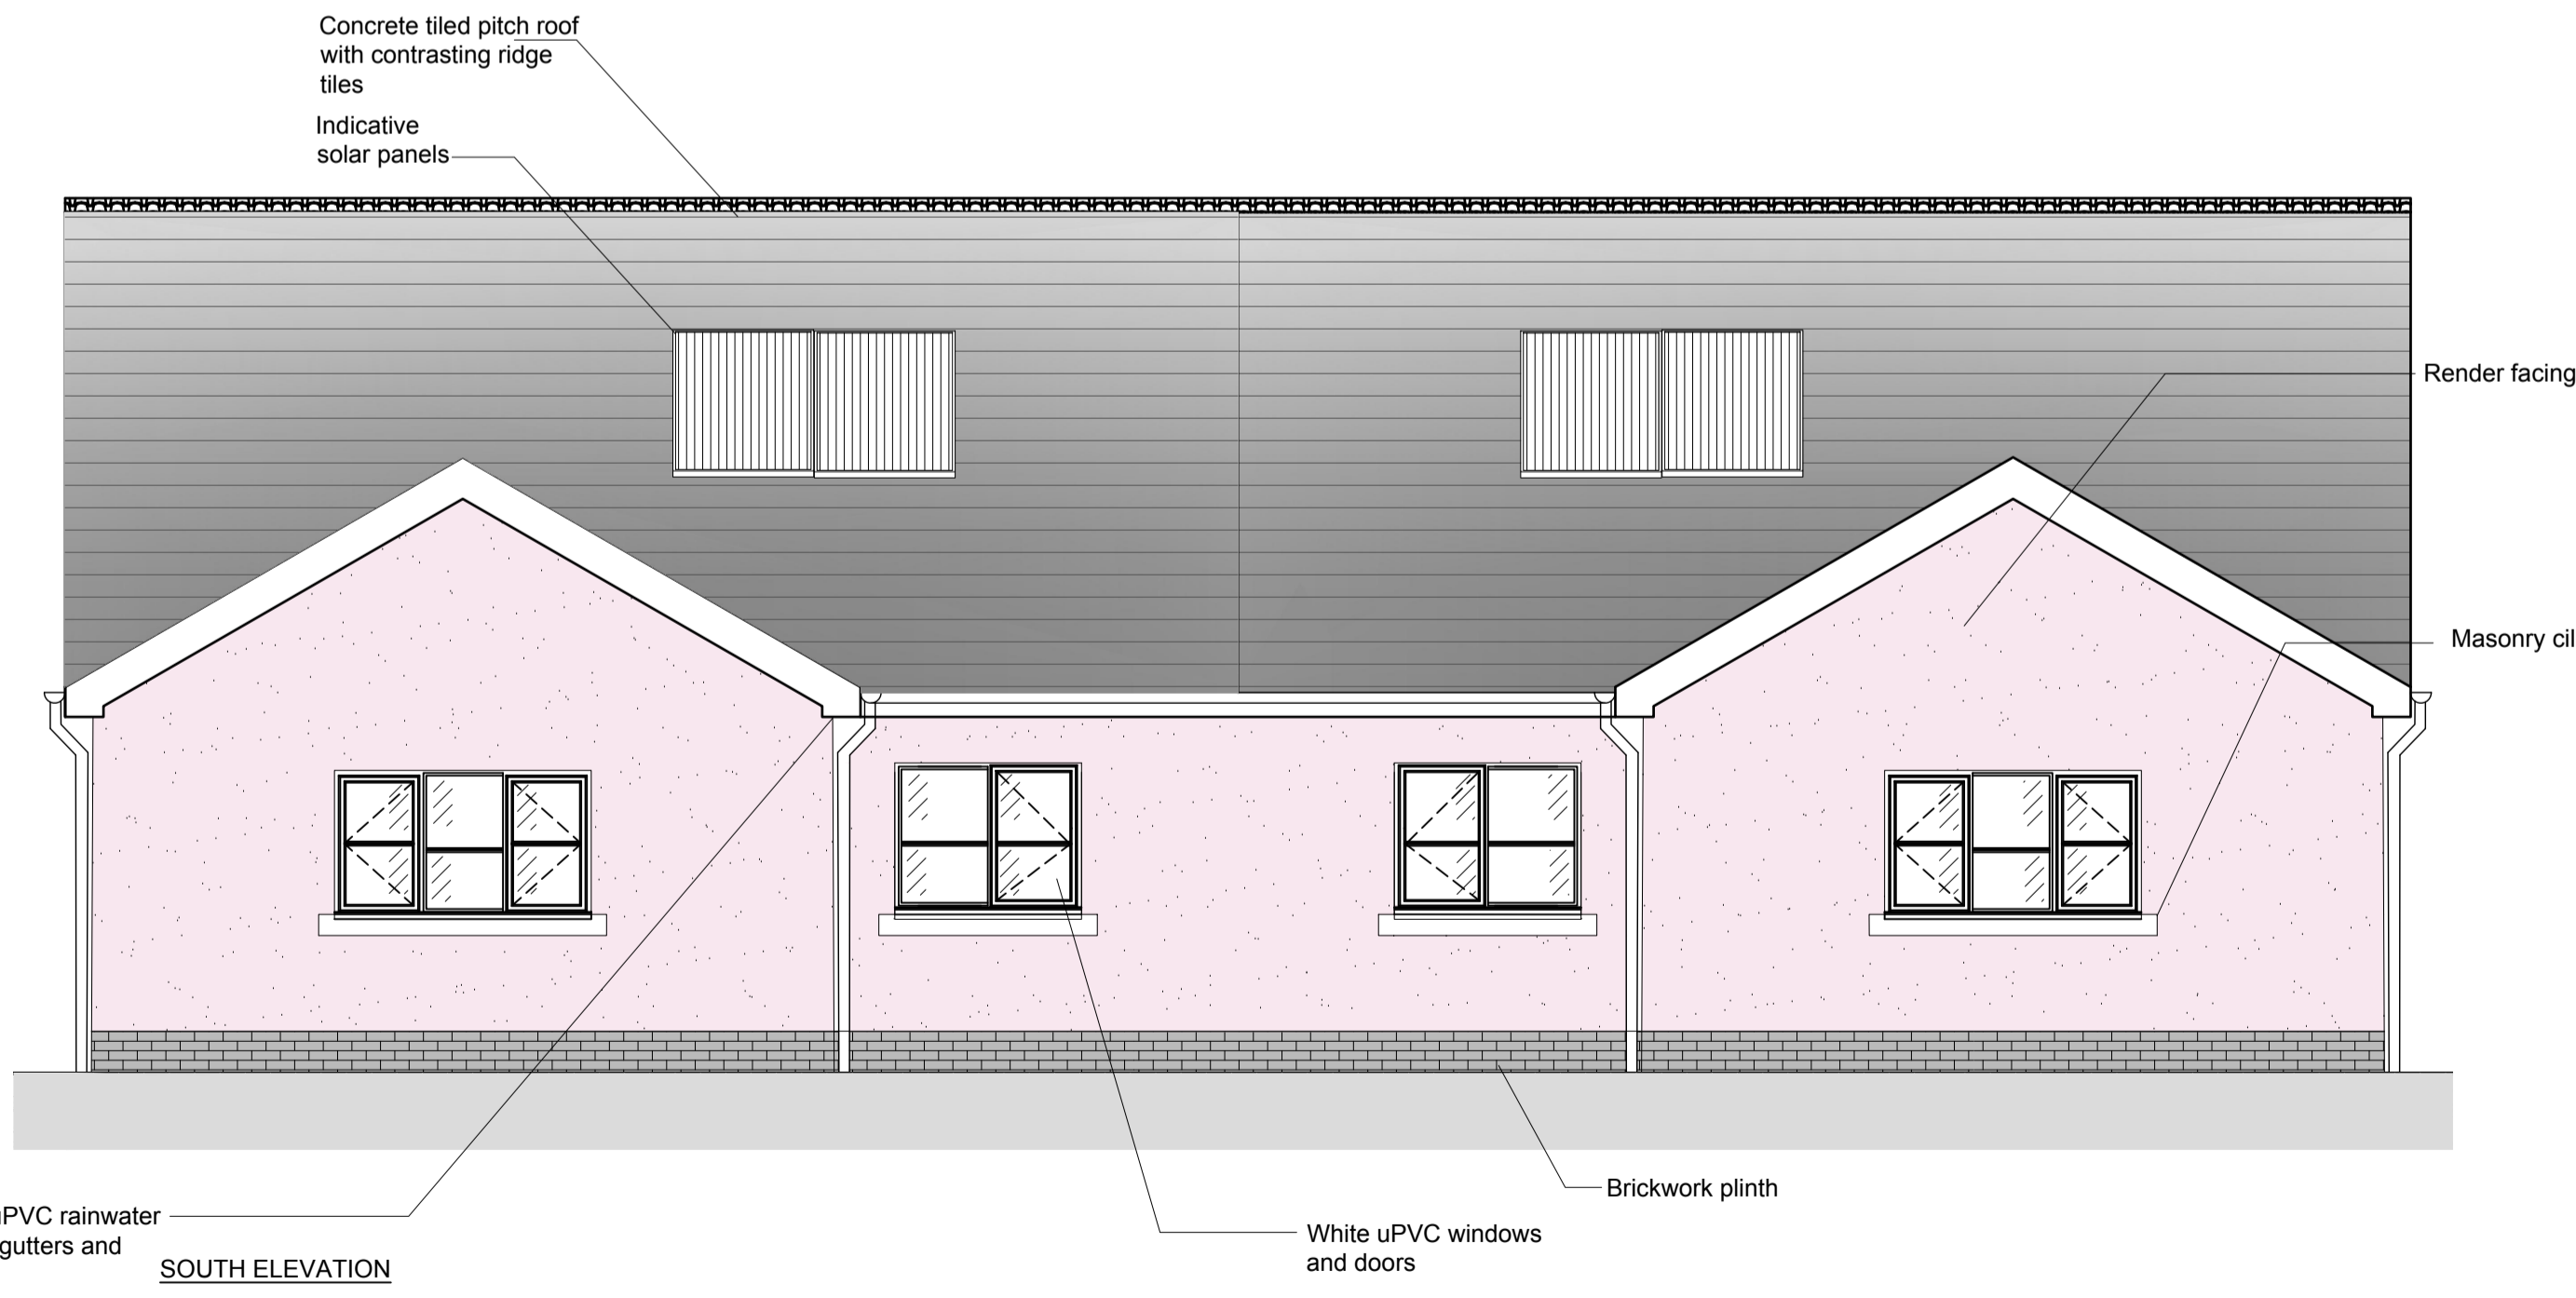

SOUTH ELEVATION

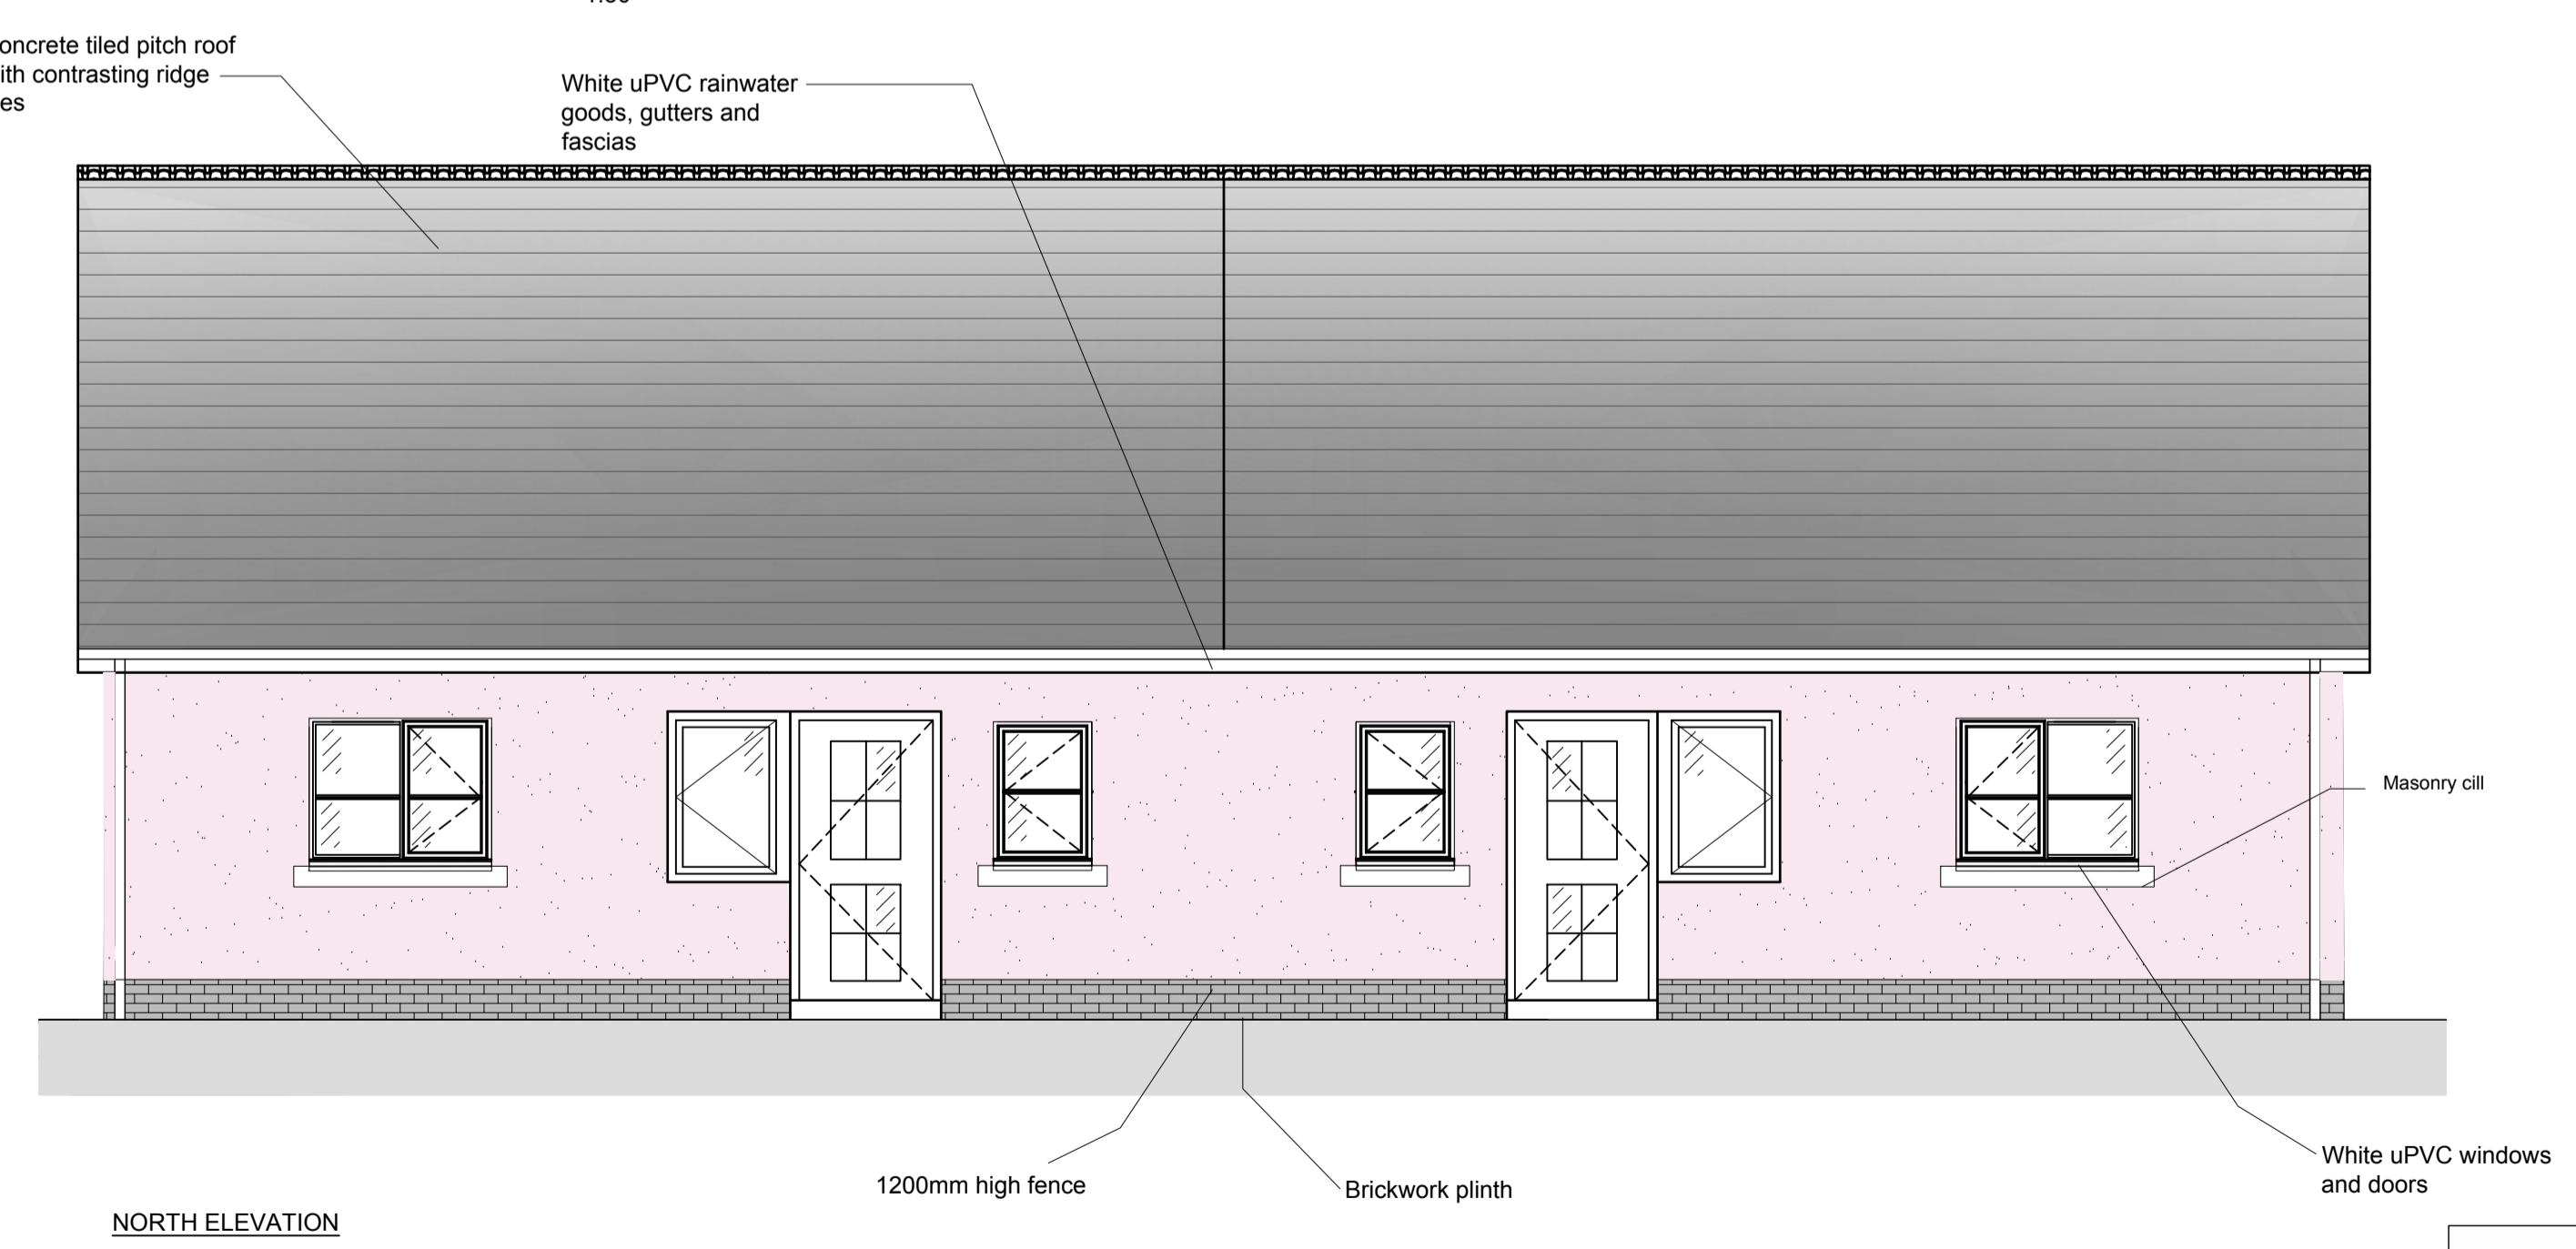

NORTH ELEVATION

Only use figured dimensions. Any discrepancies must be reported to LEWIS PARTNERSHIP LIMITED. The copyright of this drawing remains the property of LEWIS PARTNERSHIP LIMITED. Lewis Partnership Limited, registered in Wales, reg no. 3913005



13 Park Crescent LLANELLI Carmarthenshire SA15 3AE  
01554 777998  
enquiries@lewispartnership.co.uk  
WWW.lewispartnership.co.uk



Rev	Amendments	Date	Ckd By
A	Bat / Bird Boxes added	07/01/19	pfj



Rev	Amendments	Date	Ckd By

<b>Project</b>				<b>Title</b>		Date Drawn	By
PROPOSED RESIDENTIAL DEVELOPMENT				PROPOSED 3P 2B ELDERLY BUNGALOW - PLOTS 19,20		06/18	gp
Location : LAND AT STATION RD, LETTERSTON				Client : JONATHAN COLE, ATEB		Date Checked	By
Project Number	1840	Drawing Number	08	Rev.	A	Scale	AS SHOWN
Status				PLANNING		14/06/18	trh

