




PLOT 21-26 - GROUND FLOOR PLAN
1:50

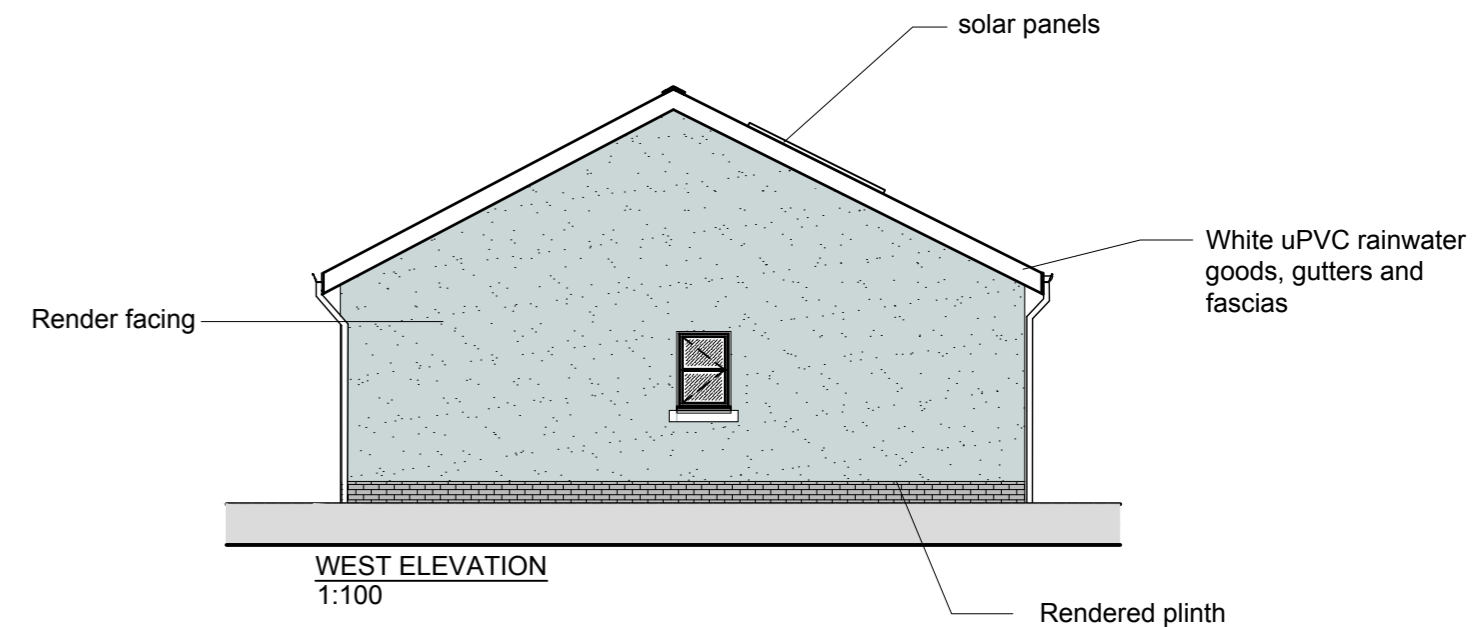


WEST ELEVATION
1:100

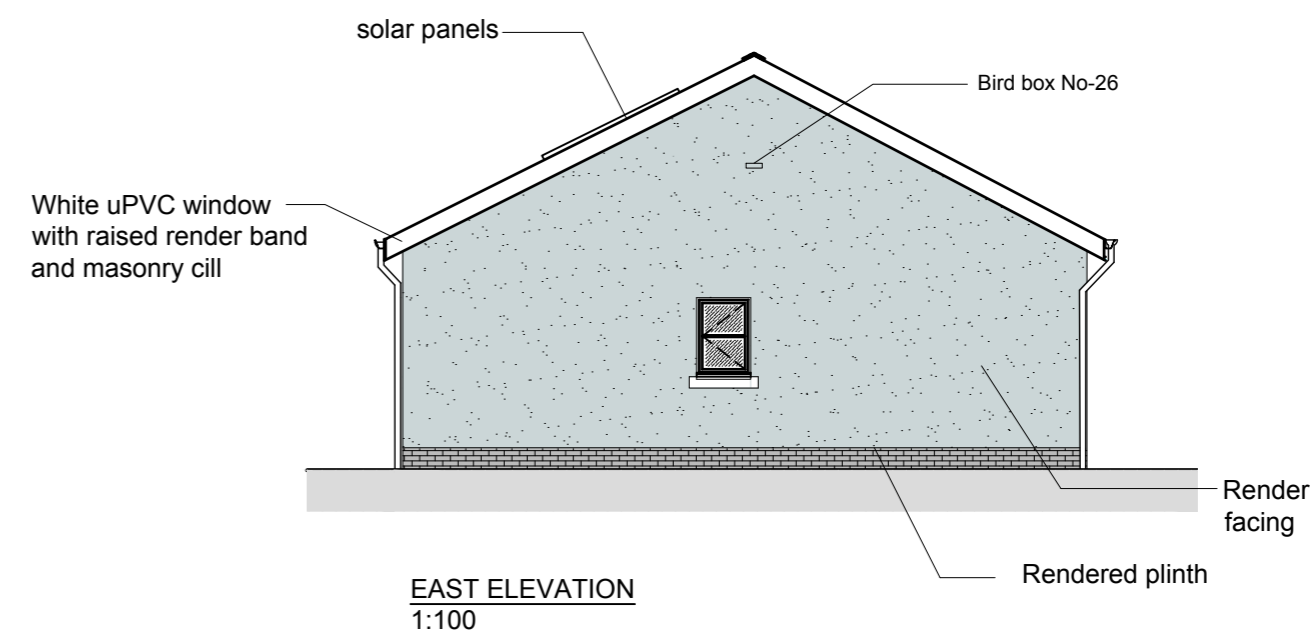

EAST ELEVATION
1:100

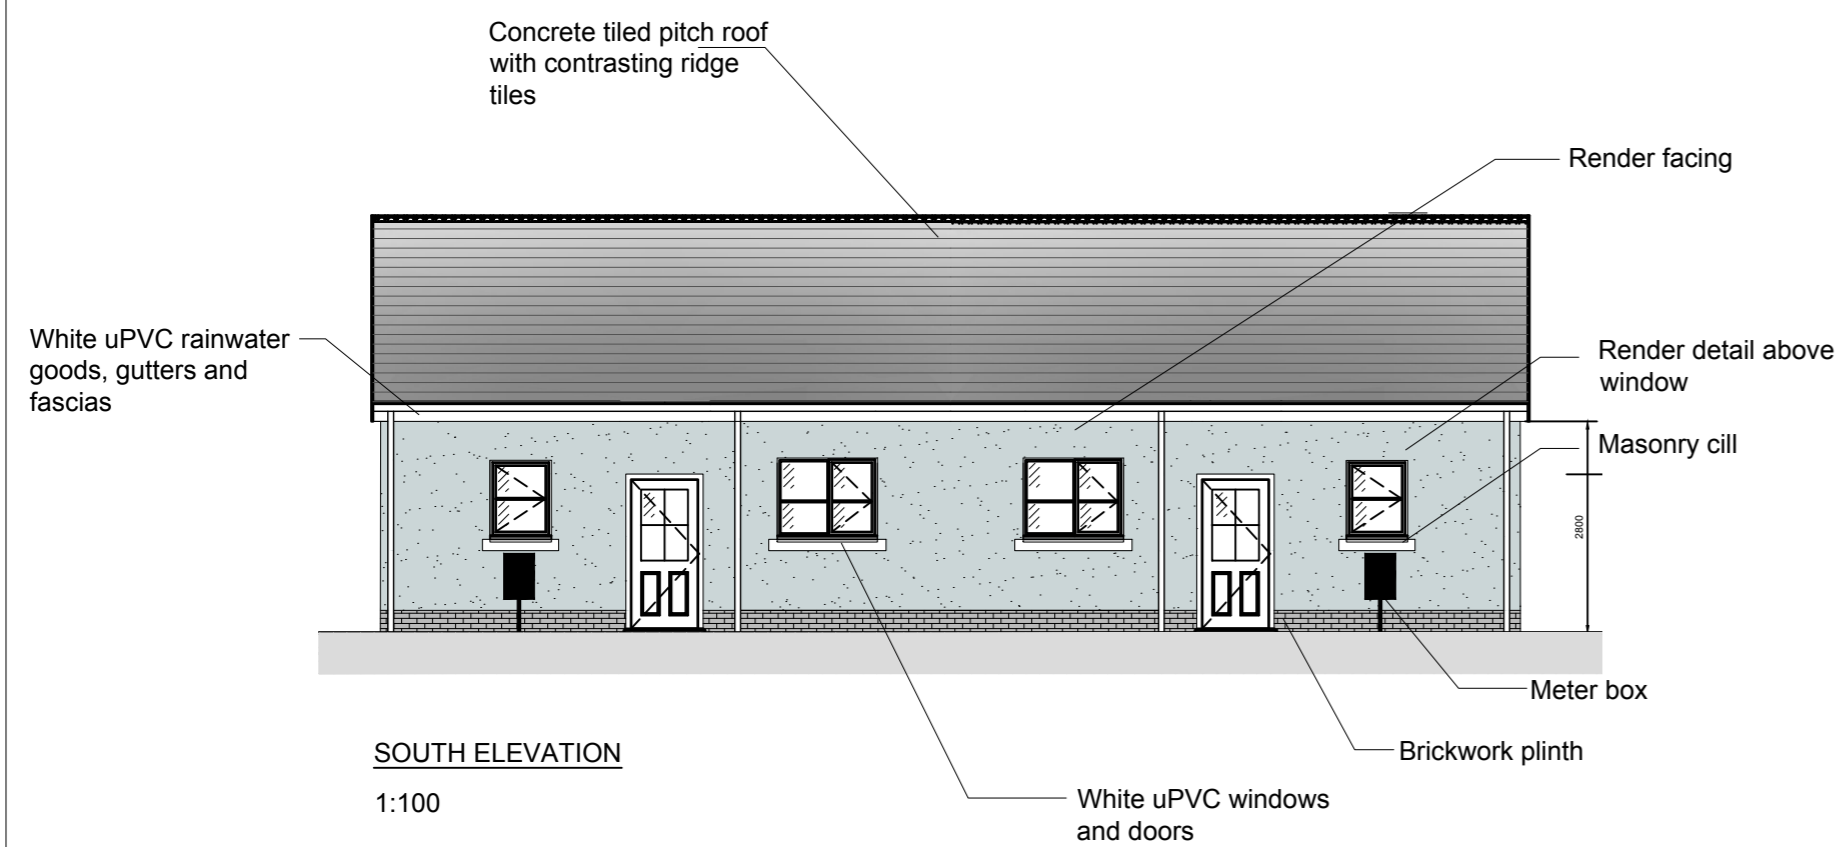

SOUTH ELEVATION
1:100

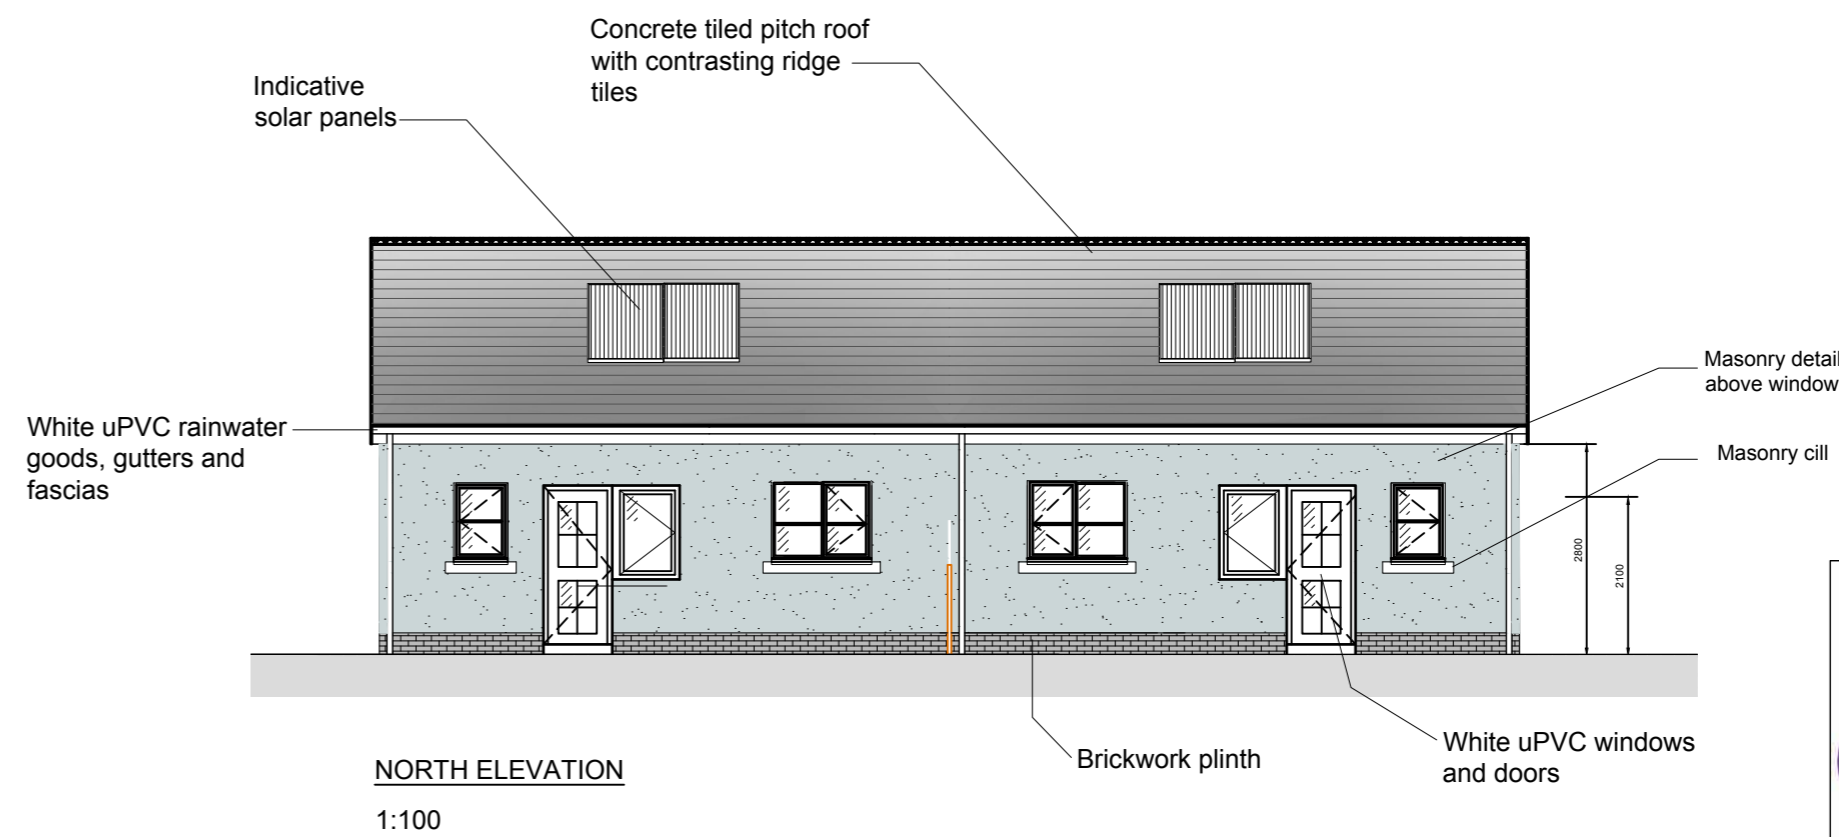

NORTH ELEVATION
1:100



Only use figured dimensions. Any discrepancies must be reported to LEWIS PARTNERSHIP LIMITED. The copyright of this drawing remains the property of LEWIS PARTNERSHIP LIMITED. Lewis Partnership Limited, registered in Wales, reg no. 3913005



13 Park Crescent LLANELLI Carmarthenshire SA15 3AE
01954 777998
enquiries@lewispartnership.co.uk
WWW.lewispartnership.co.uk



Rev	Amendments	Date	Ckd By
A	Bat / Bird Boxes added	07/01/19	ppj



Rev	Amendments	Date	Ckd By

Project
PROPOSED RESIDENTIAL DEVELOPMENT
Location : LAND AT STATION RD, LETTERSTON
Client : JONATHAN COLE, ATEB

Title
PROPOSED 3P 2B
BUNGALOW - PLOTS 21-26

Date Drawn	By
01/18	gp
Date Checked	By
08/06/18	ppj

Project Number 1840 Drawing Number 07 Rev. A Scale AS SHOWN Status **PLANNING**