




PLOT 15-18 - GROUND FLOOR PLAN  
1:50

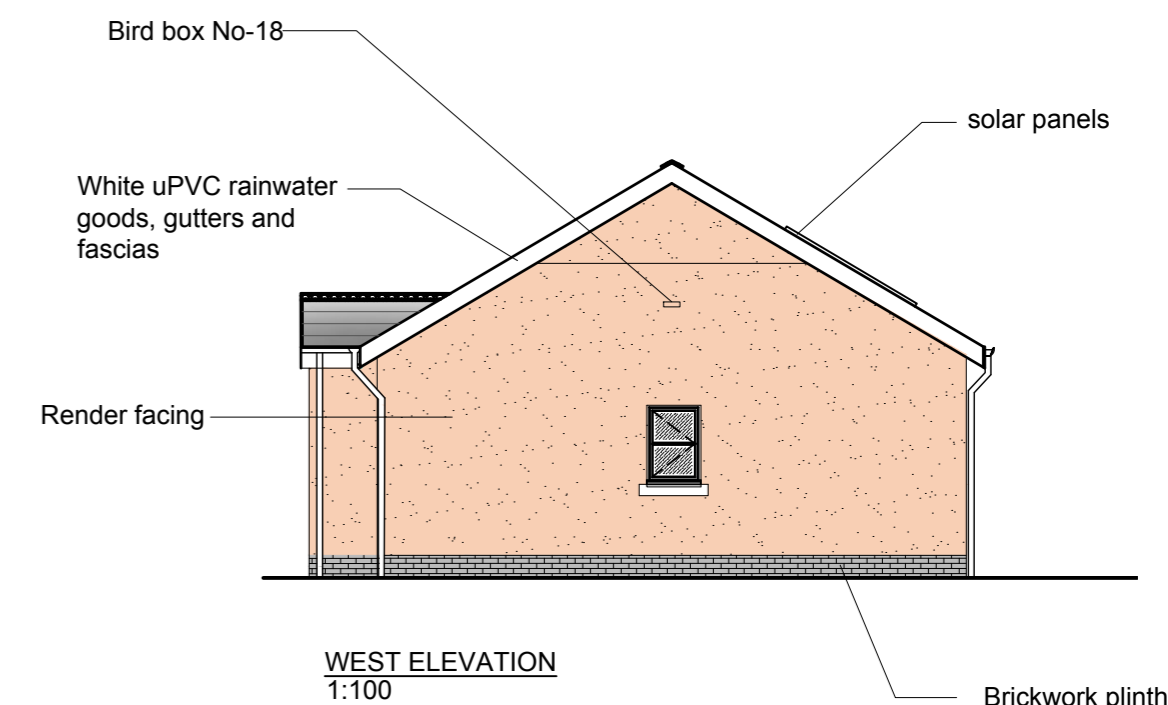


WEST ELEVATION  
1:100

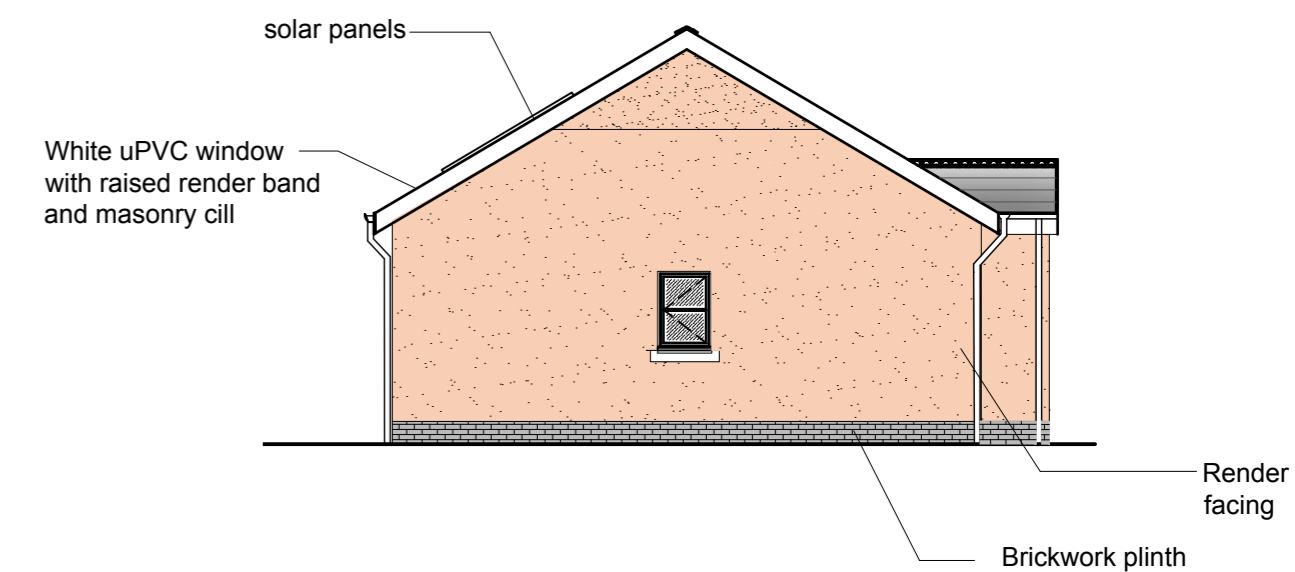

EAST ELEVATION  
1:100

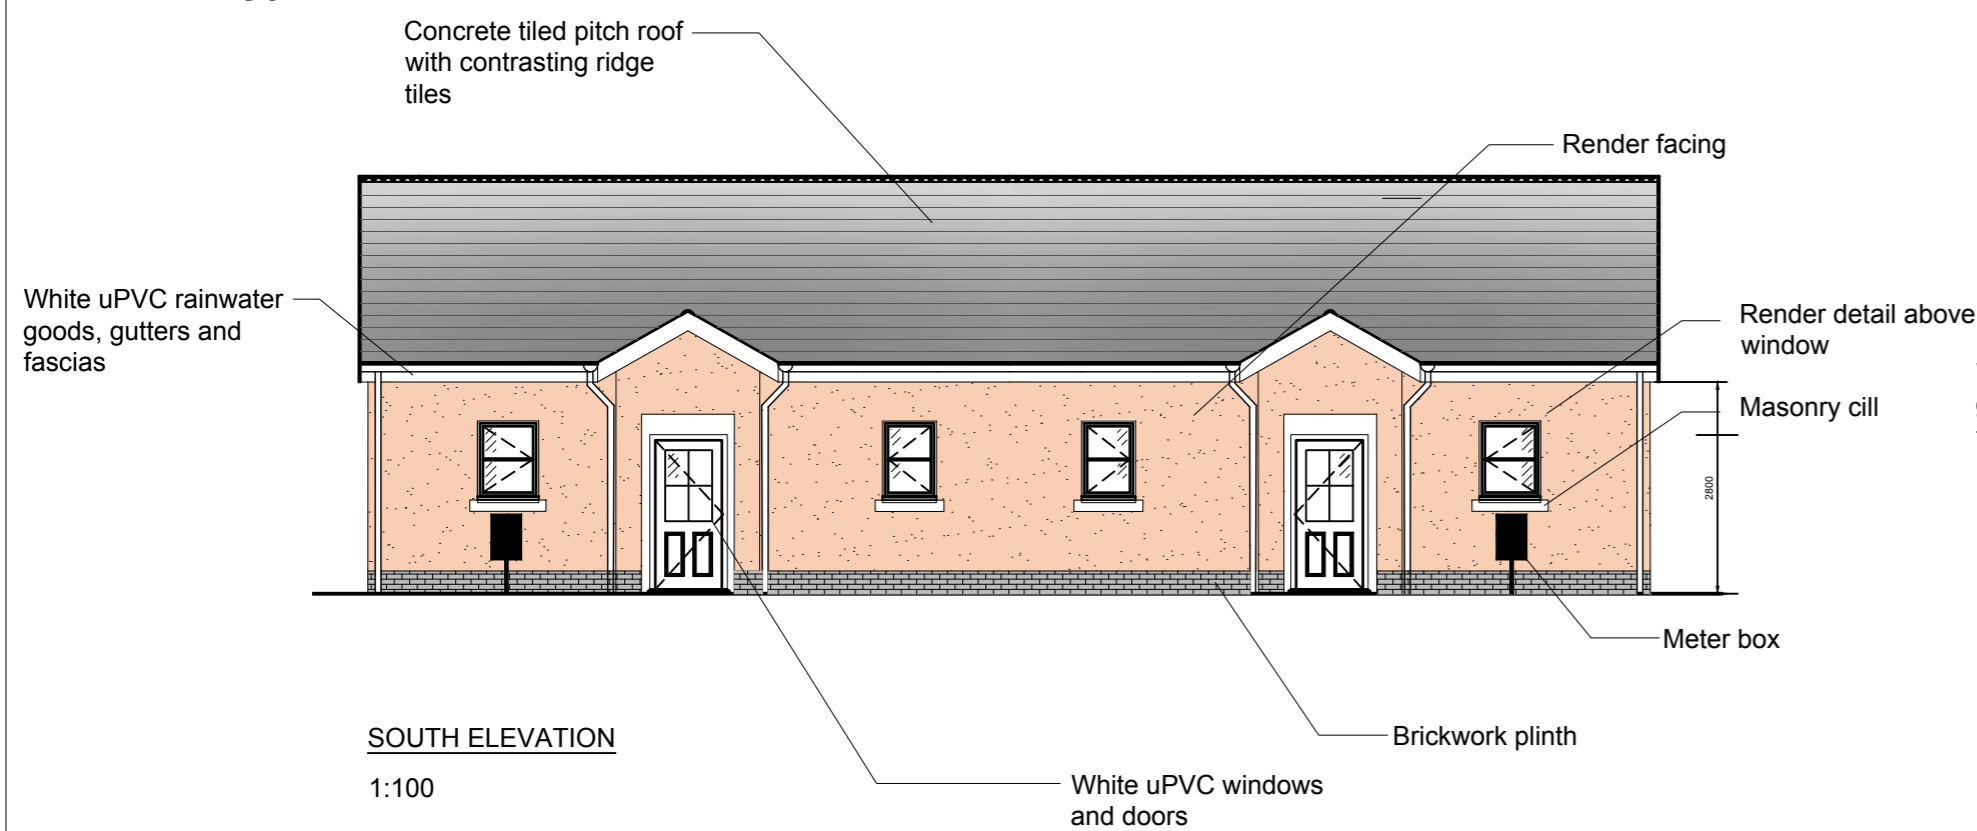

SOUTH ELEVATION  
1:100

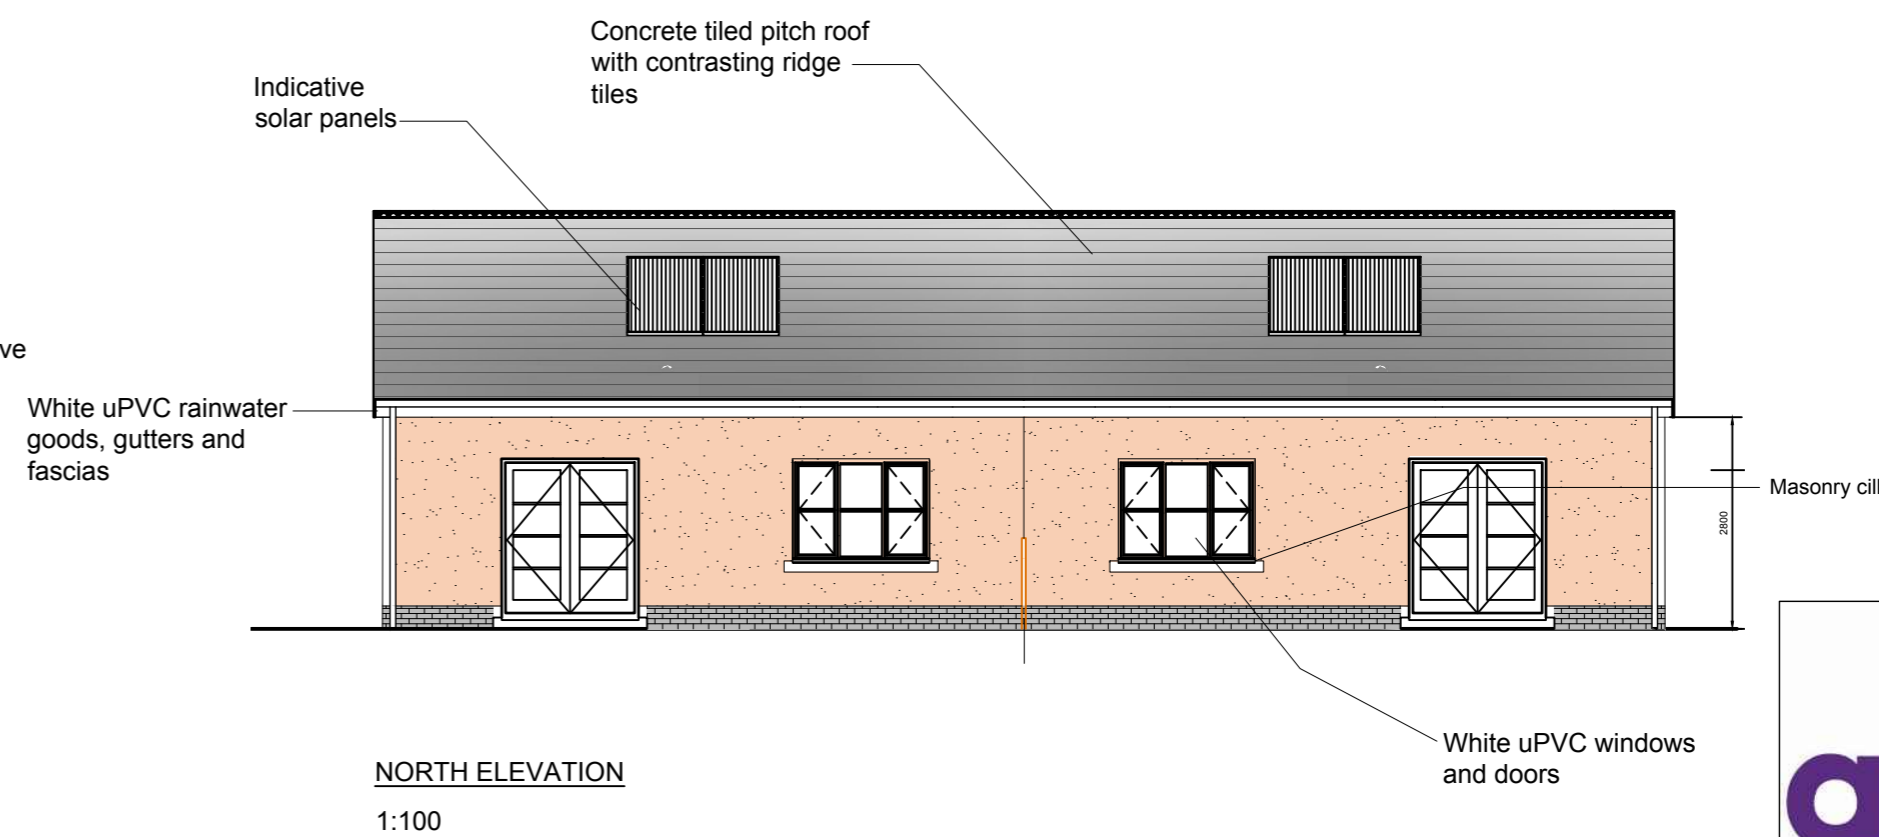

NORTH ELEVATION  
1:100



Only use figured dimensions. Any discrepancies must be reported to LEWIS PARTNERSHIP LIMITED. The copyright of this drawing remains the property of LEWIS PARTNERSHIP LIMITED. Lewis Partnership Limited, registered in Wales, reg no. 3913005



13 Park Crescent LLANELLI Carmarthenshire SA15 3AE  
01954 777998  
enquiries@lewispartnership.co.uk  
WWW.lewispartnership.co.uk



Rev	Amendments	Date	Ckd By
A	Bat / Bird Boxes added	07/01/19	ppj



Rev	Amendments	Date	Ckd By

<b>Project</b>			
PROPOSED RESIDENTIAL DEVELOPMENT			
Location : LAND AT STATION RD, LETTERSTON			
Client : JONATHAN COLE, ATEB			
Project Number	1840	Drawing Number	10
Rev.	A	Scale	AS SHOWN

<b>Title</b>	
PROPOSED 2P 1B BUNGALOW - PLOTS 15-18	
Date Drawn	05/18
By	gp
Date Checked	08/06/18
By	ppj

Project Number	1840
Drawing Number	10
Rev.	A
Scale	AS SHOWN
Status	PLANNING