




SITE PLAN 1:500

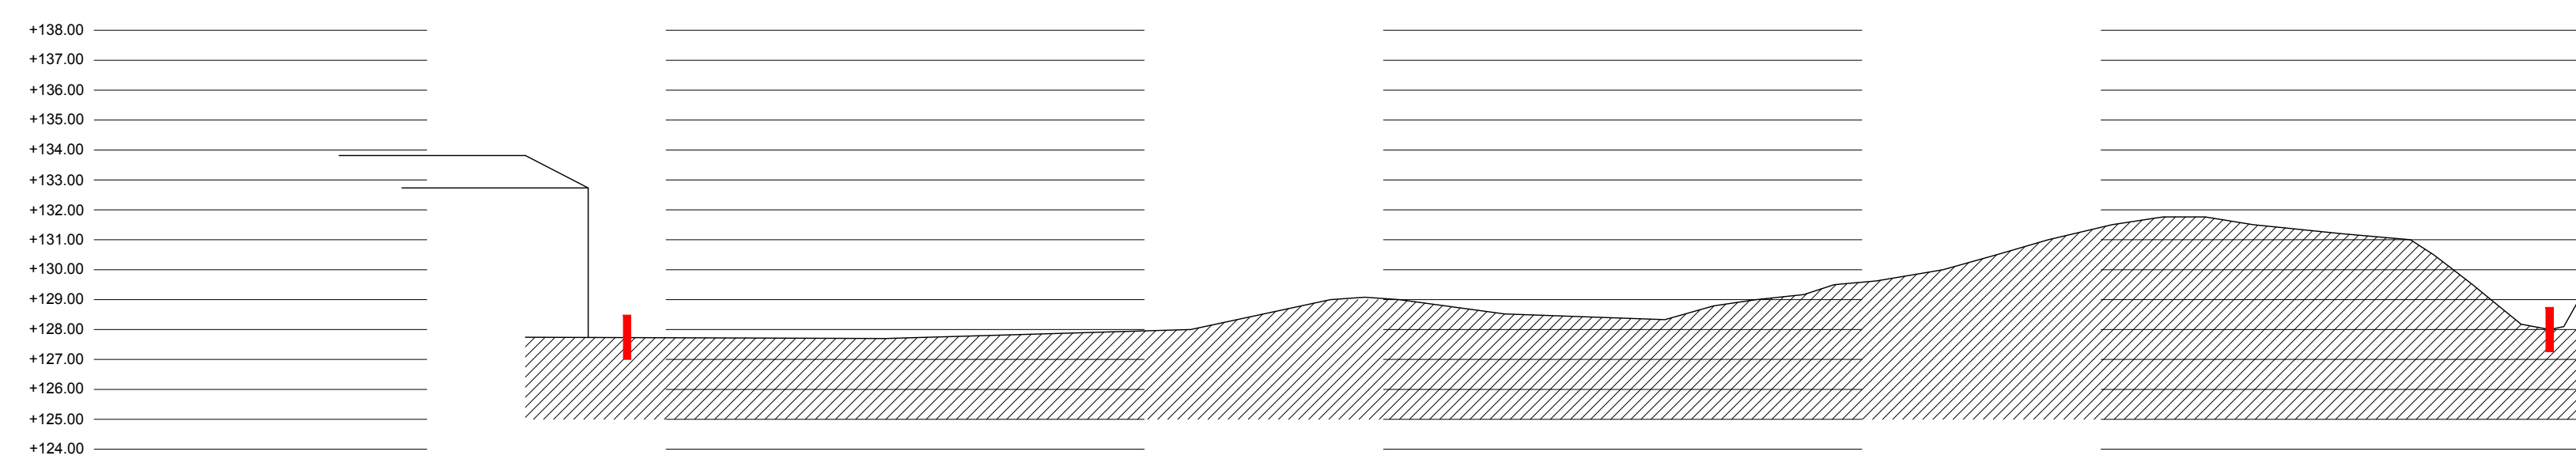

SECTION A-A 1:200

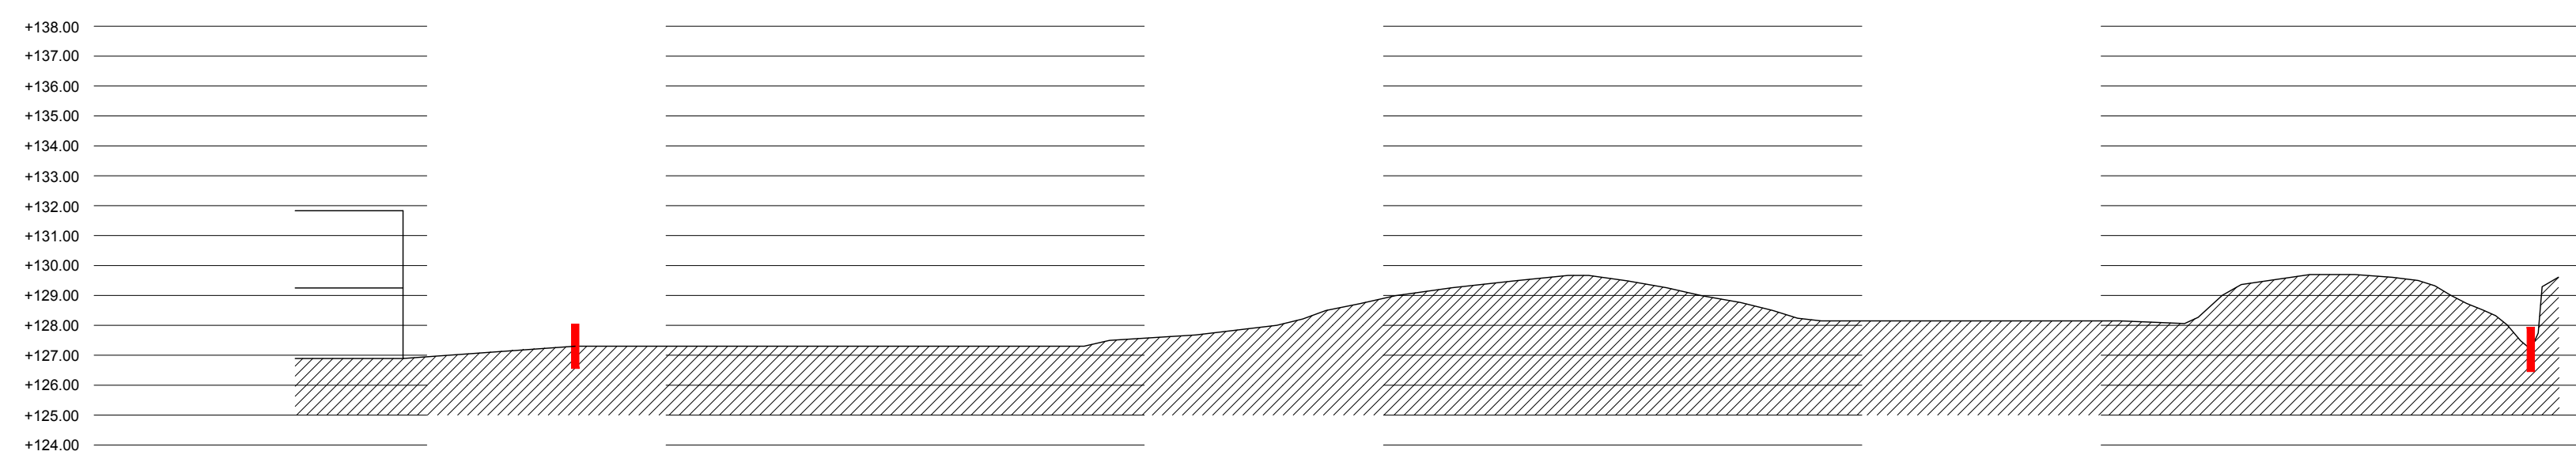

SECTION B-B 1:200

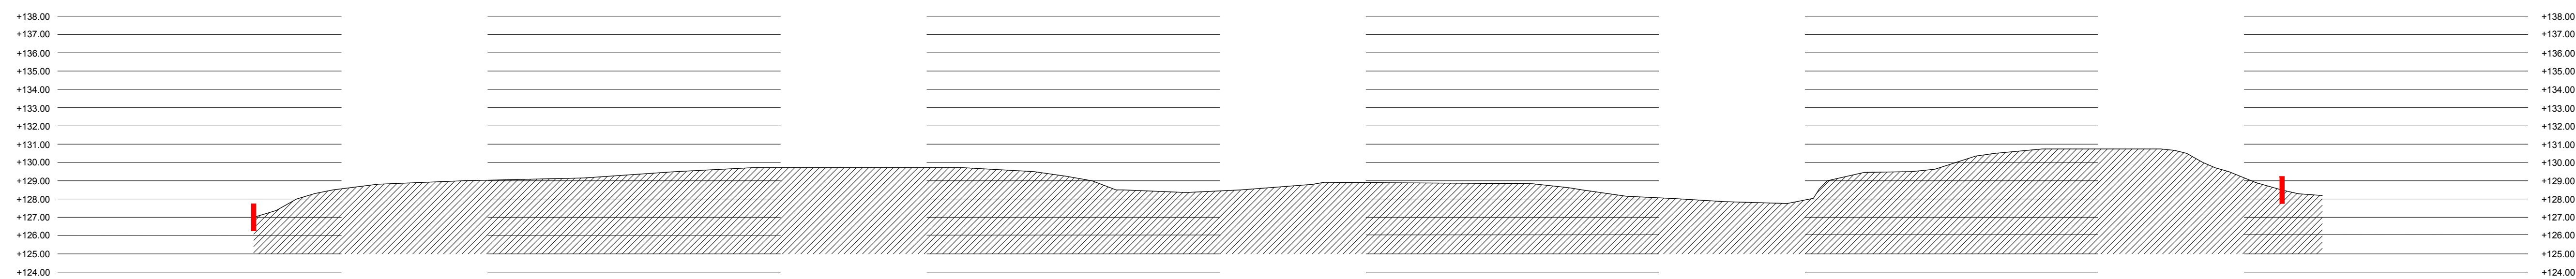

SECTION C-C 1:200



<small>Only use figured dimensions. Any discrepancies must be reported to LEWIS PARTNERSHIP LIMITED. The copyright of this drawing remains the property of LEWIS PARTNERSHIP LIMITED. Lewis Partnership Limited, registered in Wales, reg no. 3913005</small>		13 Park Crescent LLANELLI Carmarthenshire SA15 3AE 01554 77998 enquiries@lewispartnership.co.uk WWW.LEWISPARTNERSHIP.CO.UK	 Chartered Practice RIBA no. 27954	Rev	Amendments	Date	Ckd By	 LEWIS PARTNERSHIP architects - penseiri	Rev	Amendments	Date	Ckd By	Project PROPOSED RESIDENTIAL DEVELOPMENT Location : LAND AT STATION RD, LETTERSTON Client : JONATHAN COLE, ATEB		Title EXISTING SITE SECTIONS		Date Drawn	By
											Project Number	1840	Drawing Number	11	Rev.	.	Scale	As Shown