




DO NOT SCALE

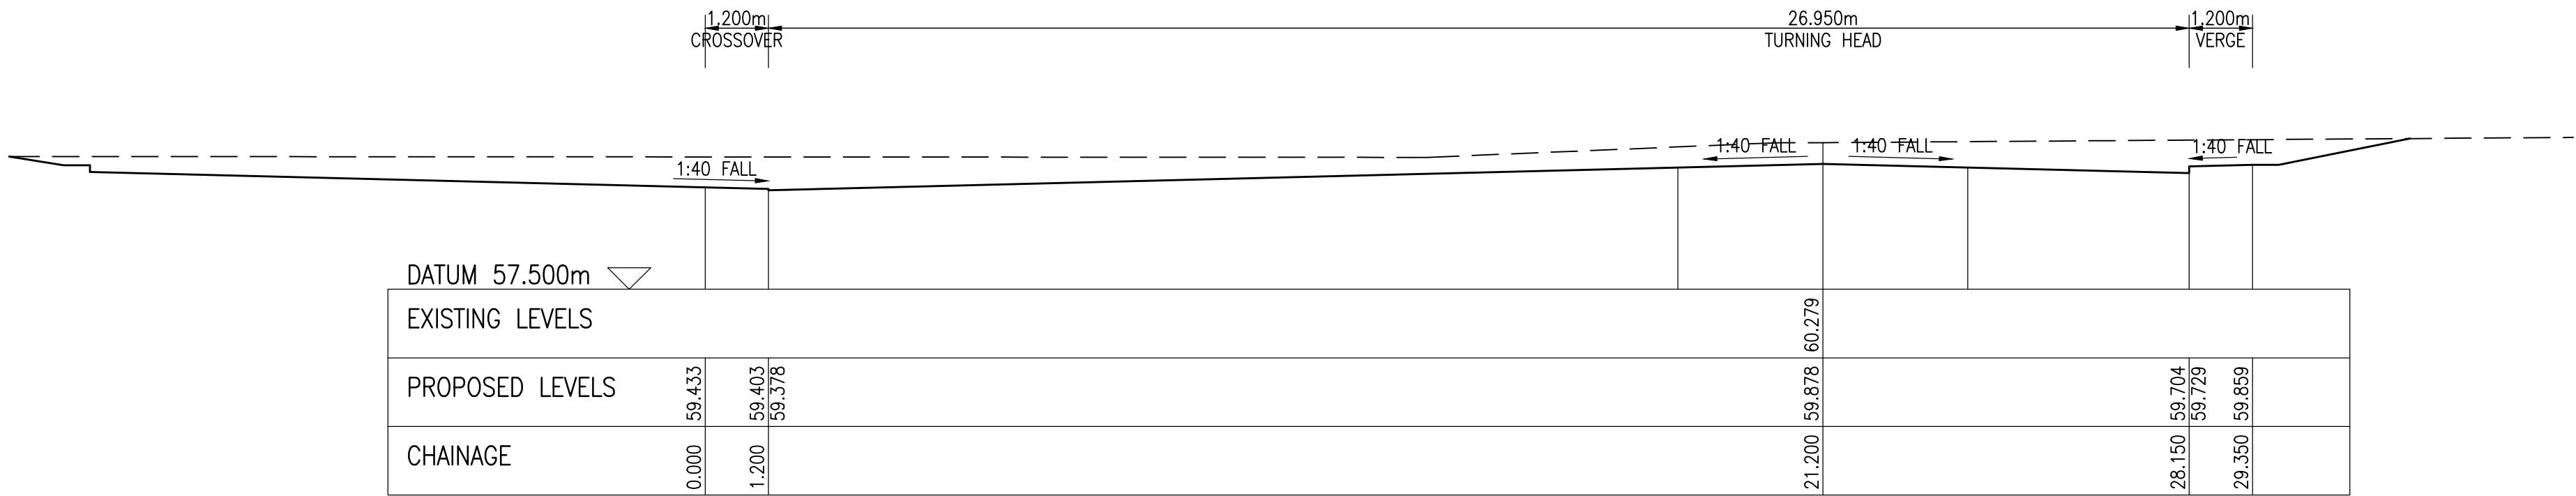


ROAD No. 1 CROSS SECTION – TURNING HEAD – CHAINAGE 116.135m
SCALE 1:100

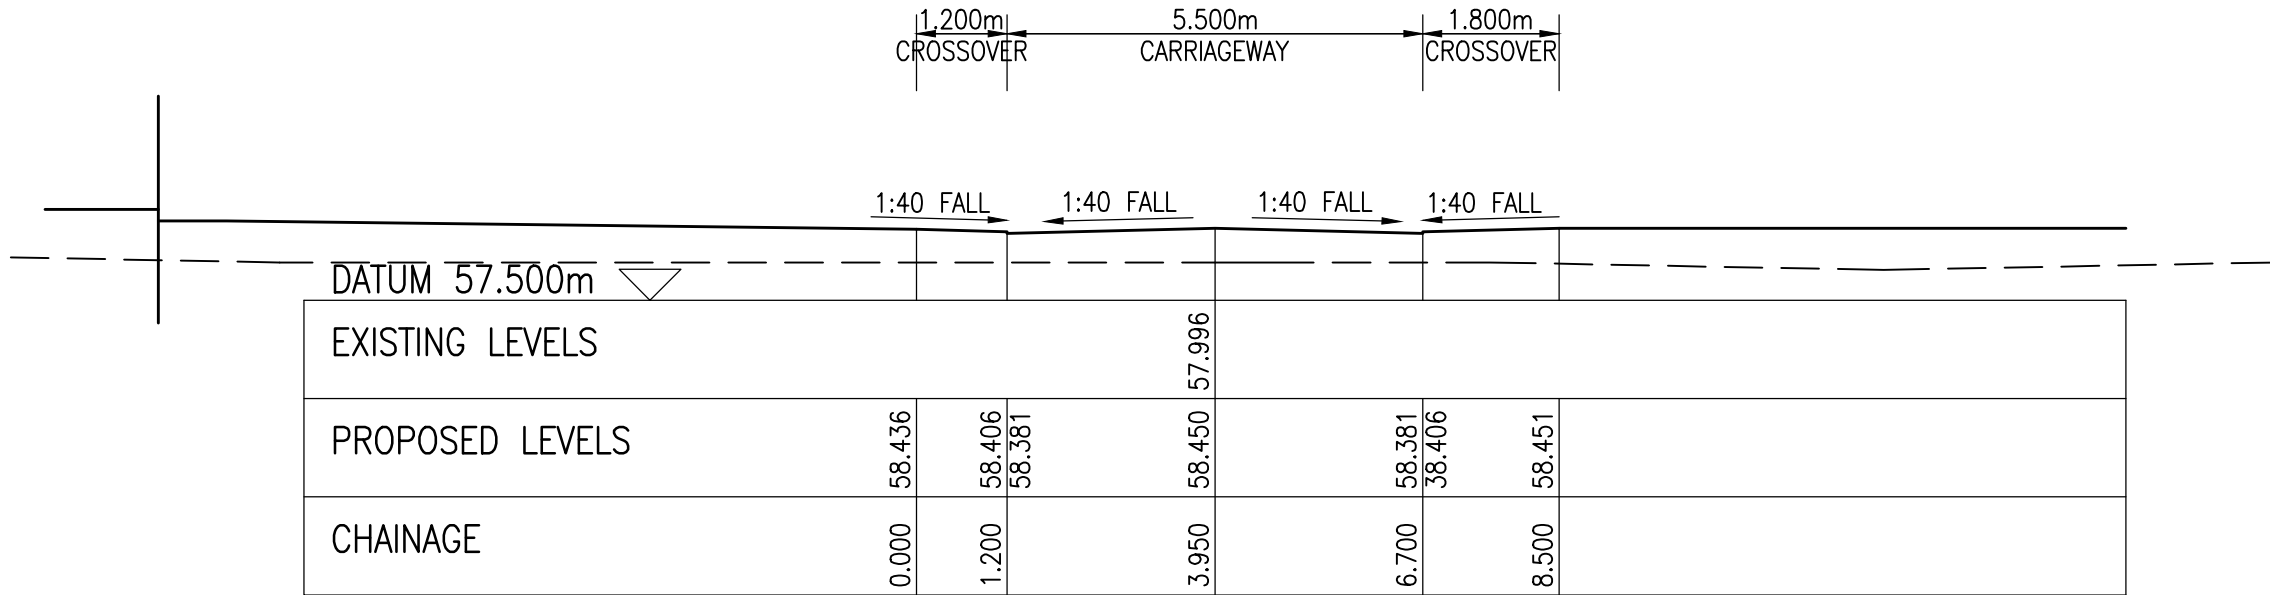


ROAD No. 1 CROSS SECTION – CHAINAGE 80m
SCALE 1:100

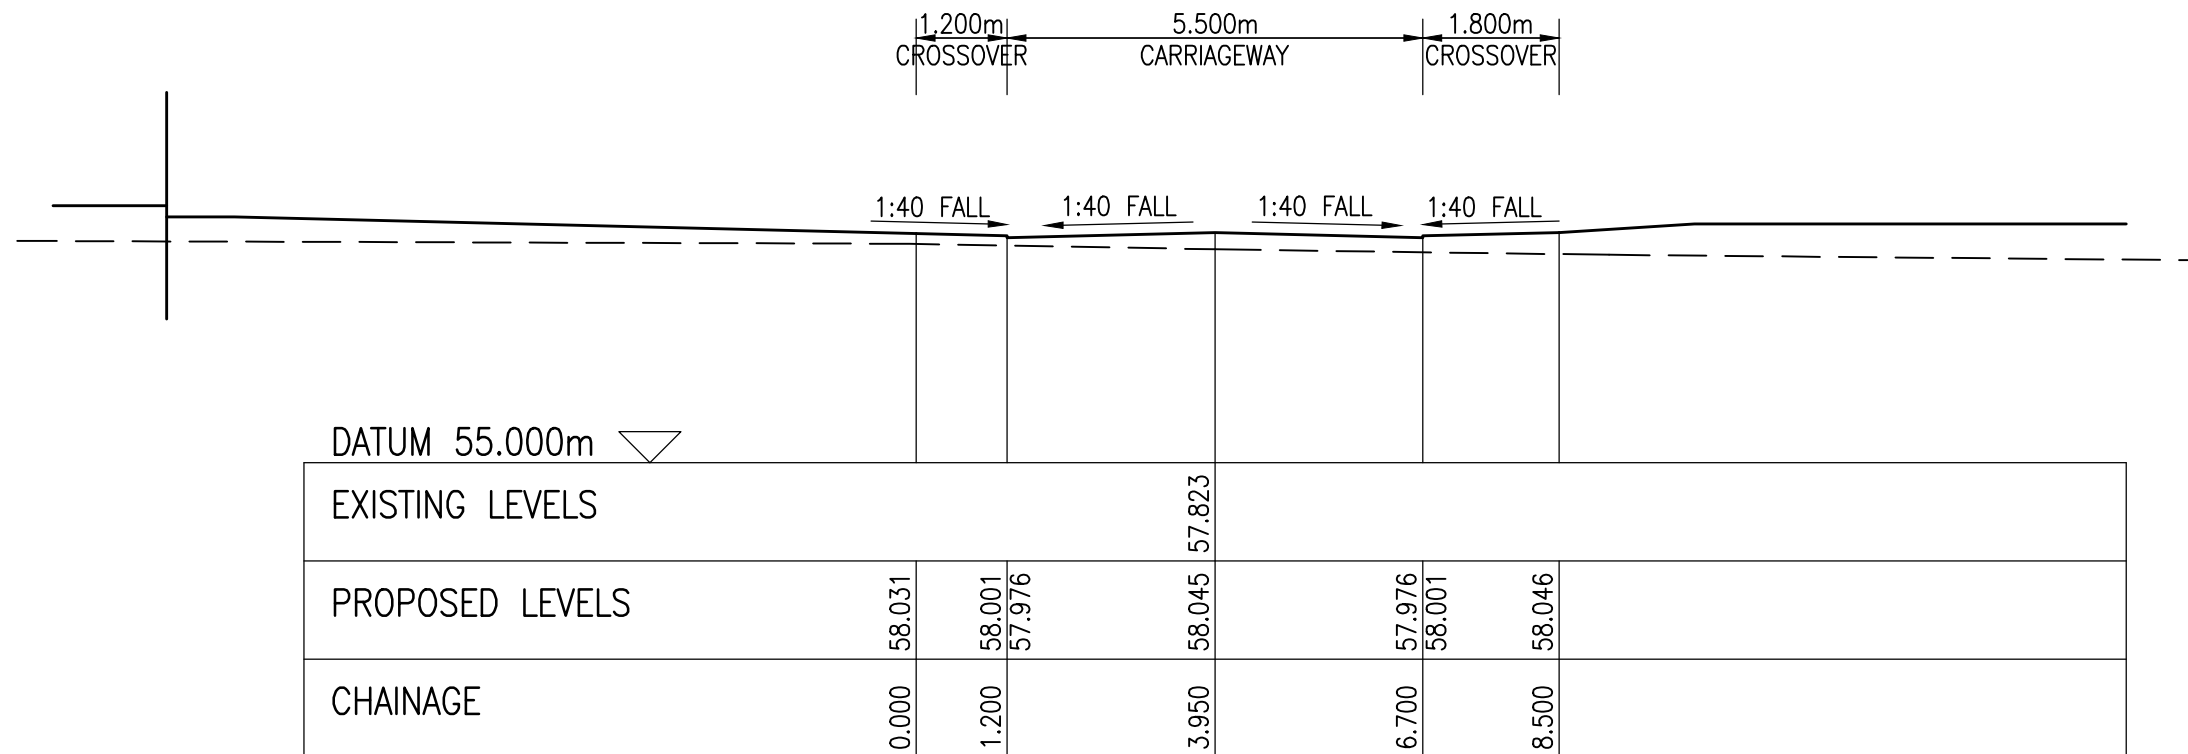

ROAD No. 1 CROSS SECTION – CHAINAGE 60m
SCALE 1:100

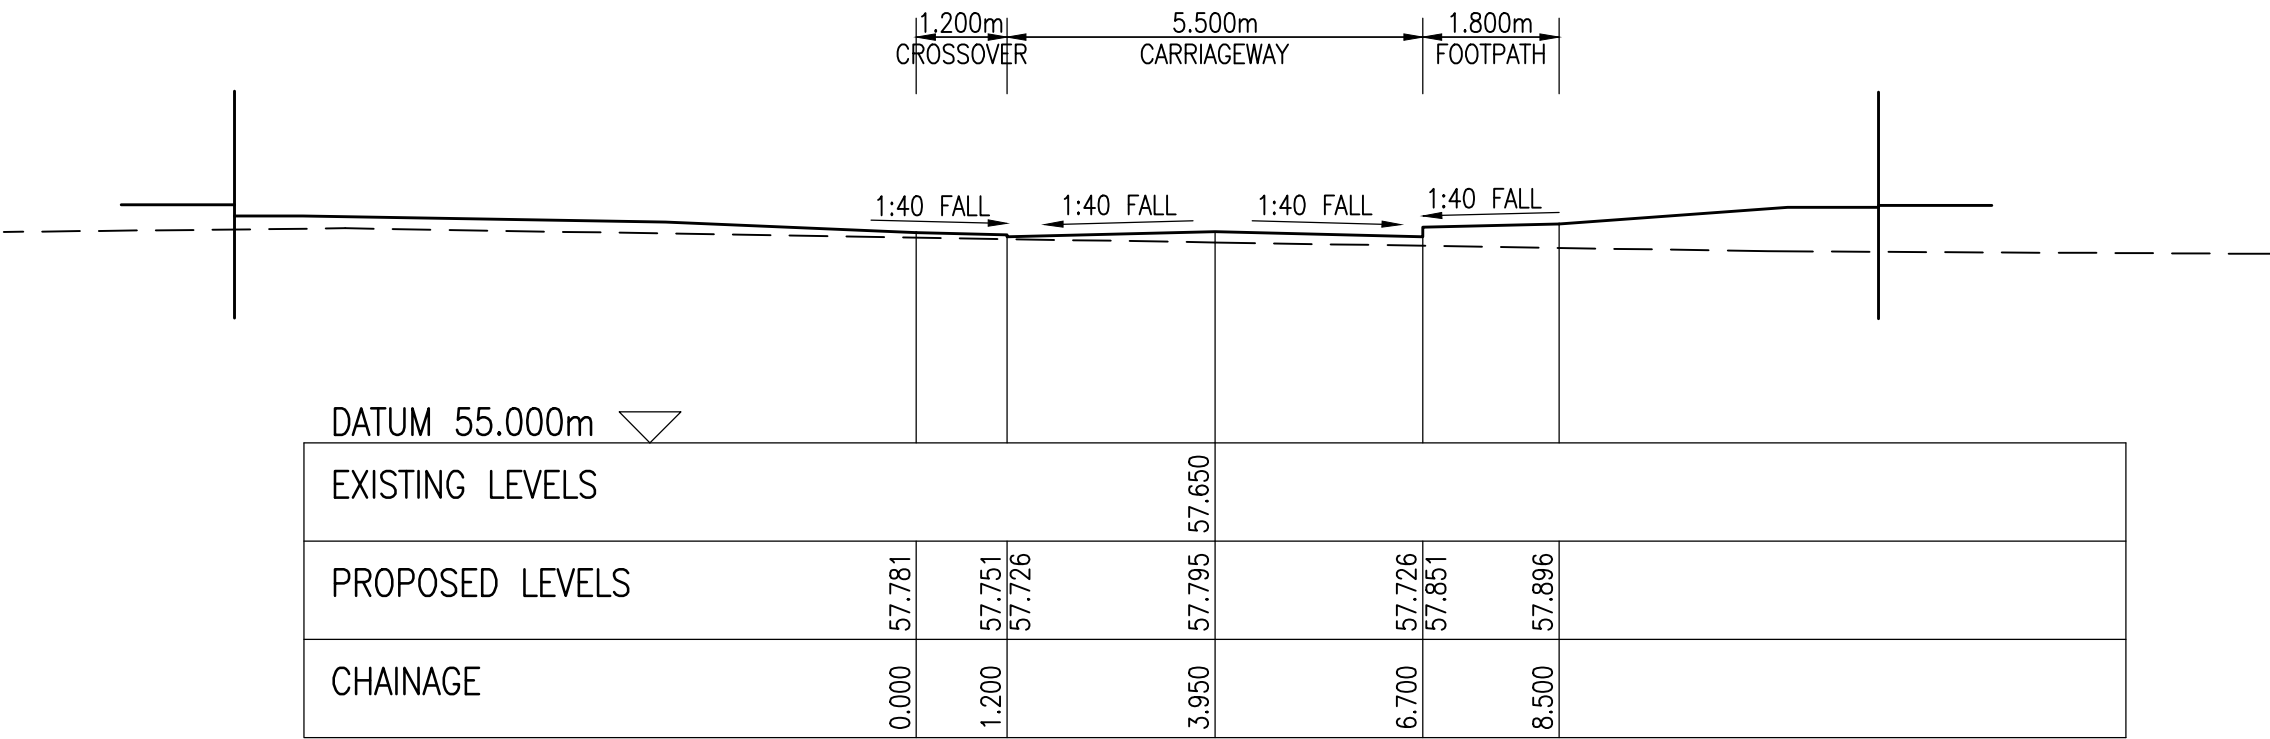

ROAD No. 1 CROSS SECTION – CHAINAGE 40m
SCALE 1:100

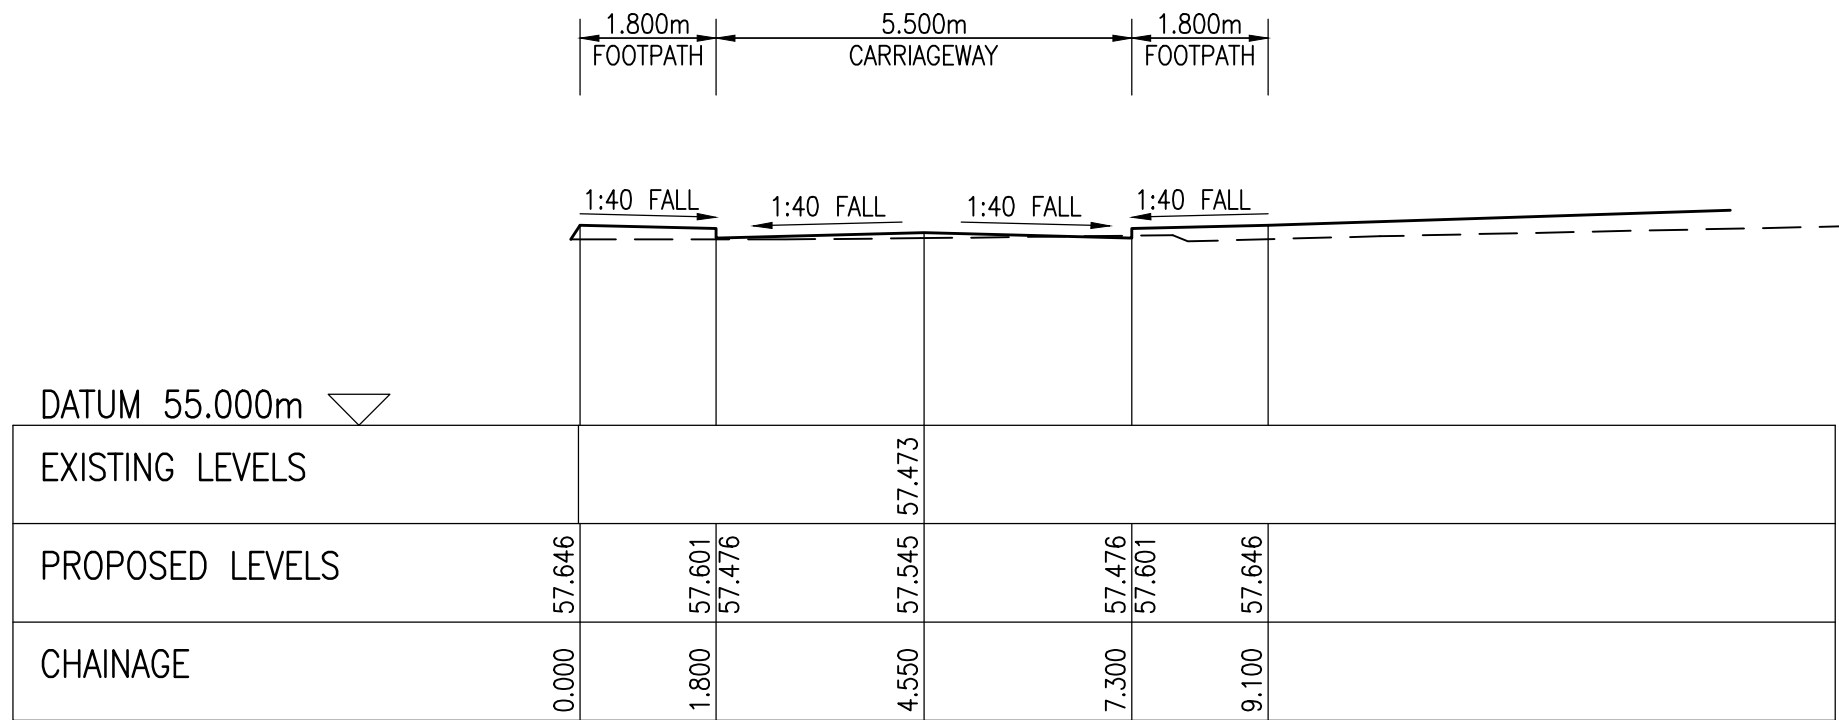

ROAD No. 1 CROSS SECTION – CHAINAGE 20m
SCALE 1:100

