


28/09/2018 09:12:23

DO NOT SCALE
STATUS: OS

ORIGINAL DRAWING A4
© Roger Casey Associates Limited 2018

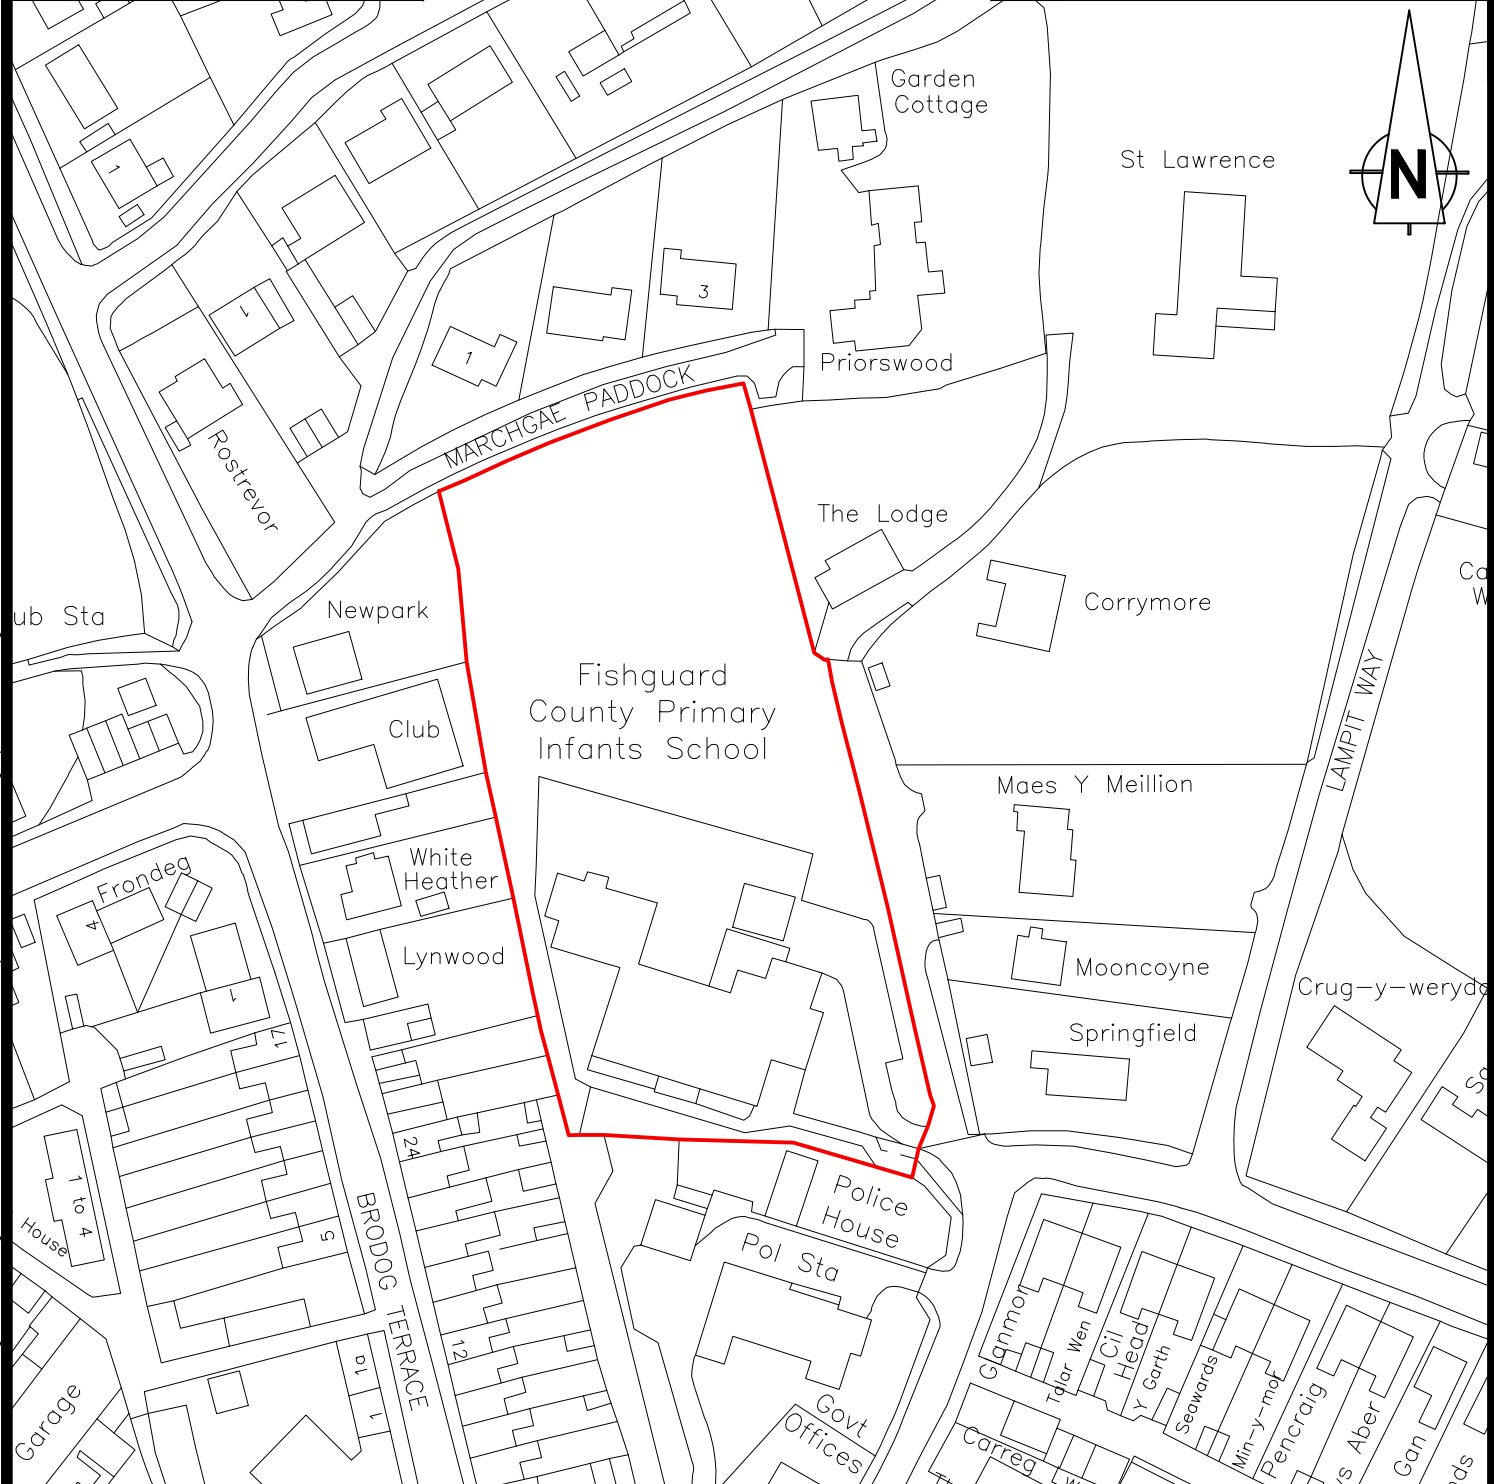

THE PROPERTY OF THIS DRAWING AND DESIGN IS VESTED IN ROGER CASEY ASSOCIATES AND MUST NOT BE COPIED OR REPRODUCED IN ANY WAY WITHOUT THE WRITTEN CONSENT OF ROGER CASEY ASSOCIATES.


THE CONTRACTOR IS TO CHECK ALL LEVELS AND DIMENSIONS BEFORE WORK COMMENCES, AND ANY DISCREPANCIES TO BE REPORTED IMMEDIATELY TO THE CONSULTANTS.

WORK TO FIGURED DIMENSIONS IN PREFERENCE TO SCALING.

THIS DRAWING IS TO BE READ IN CONJUNCTION WITH ALL OTHER ROGER CASEY ASSOCIATES DRAWINGS AND SPECIFICATIONS AND ALL OTHER CONSULTANTS DRAWINGS AND SPECIFICATIONS RELATING TO THIS PROJECT.

CLIENT:

ateb group limited



PROJECT:

RESIDENTIAL DEVELOPMENT AT
former Infant School, Brodog Lane,
Fishguard, Pembrokeshire SA65 9NF



Roger Casey Associates
Consulting Civil & Structural Engineers

Ty Mansel, 6 Mansel Street,
Carmarthen,
Pembrokeshire SA31 1PX
T: 01267 222 646

Units 10 & 11, Merlin's Court,
Winch Lane, Haverfordwest,
Pembrokeshire SA61 1SB
T: 01437 762 795

E: office@rca-eng.co.uk
W: www.rca-eng.co.uk

DRAWING TITLE:

SITE LOCATION PLAN

DRAWN BY: PWJL	DATE: 27/09/18	SCALES: 1:1250
DESIGN BY:	DRAWING No.:	REVISION:
CHECKED BY: RSC	20092/02	

M:\RCA Job Files\20092\200 job\20092 - Former Infant School, Brodog Lane, Fishguard, Pembrokeshire SA65 9NF - RCA Civil Drawings\20092-02.dwg