
PROPOSED SITE LAYOUT

LAND AT LONGSTONE FARM, LETTERSTON - PHASE 2

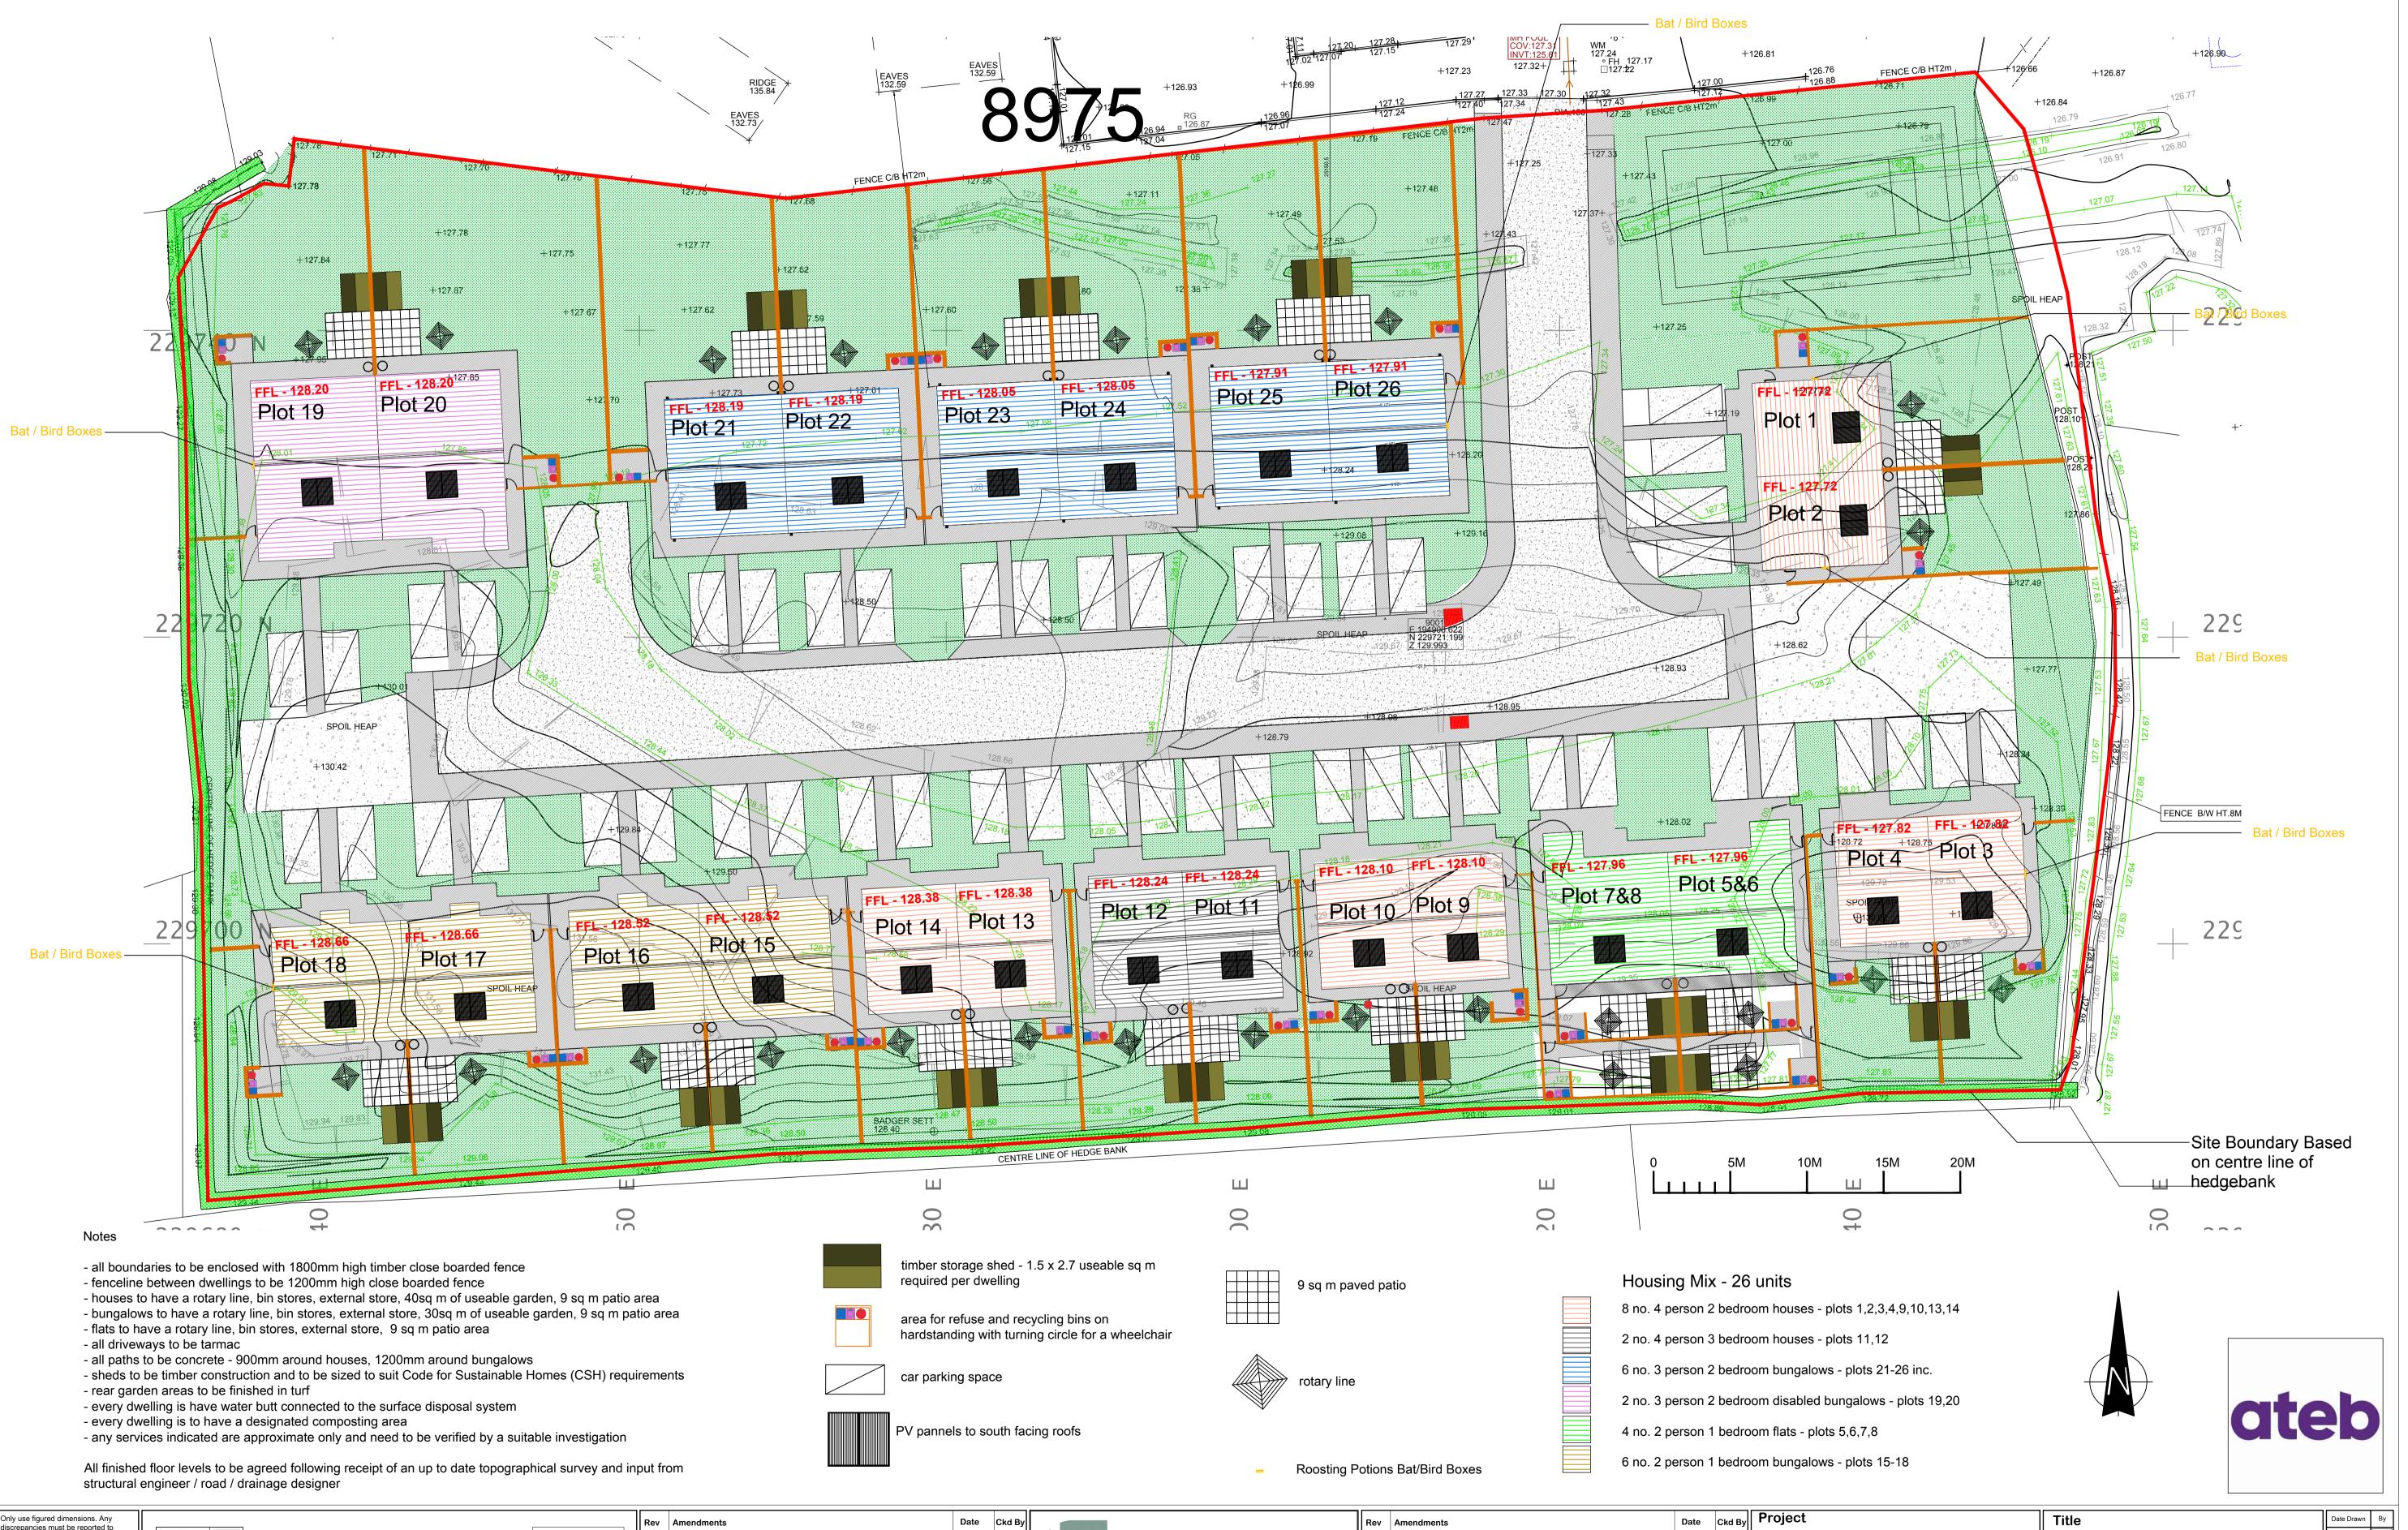



Wales , reg no. 3913005



13 Park Crescent LLANELLI Carmarthenshire SA15 3AE 01554 777998 enquiries@lewispartnership.co.uk WWW.lewispartnership.co.uk



	Rev	Amendments	Date	Cko
RIBA 🗯	G	Site Layout adjusted at clients request	02/04/19	P.
Chartered Practice	Н	Minor amendments following SE design	30/04/19	R
RIBA no. 279554	С	Minor amendments to site setting out	03/07/18	PJ



ev	Amendments	Date	Ckd E
D	Amendments to site layout		PJI
E	Bat / Bırd Boxes added		PJI
=	Site Layout amended to suit		rwa

Project	Title	Date Drawn	Ву
PROPOSED RESIDENTAIL DEVELOPMENT Location: LAND AT STATION ROAD, LETTERSTON	PROPOSED SITE LAYOUT		pjl
Client : JONATHAN COLE, ATEB		Date Checked	Ву
Project Number1840Drawing Number03Rev. HScale	1:200 Status FEASIBILITY	12/12/17	wel