



Ground Floor Plan 1:50




First Floor Plan 1:50

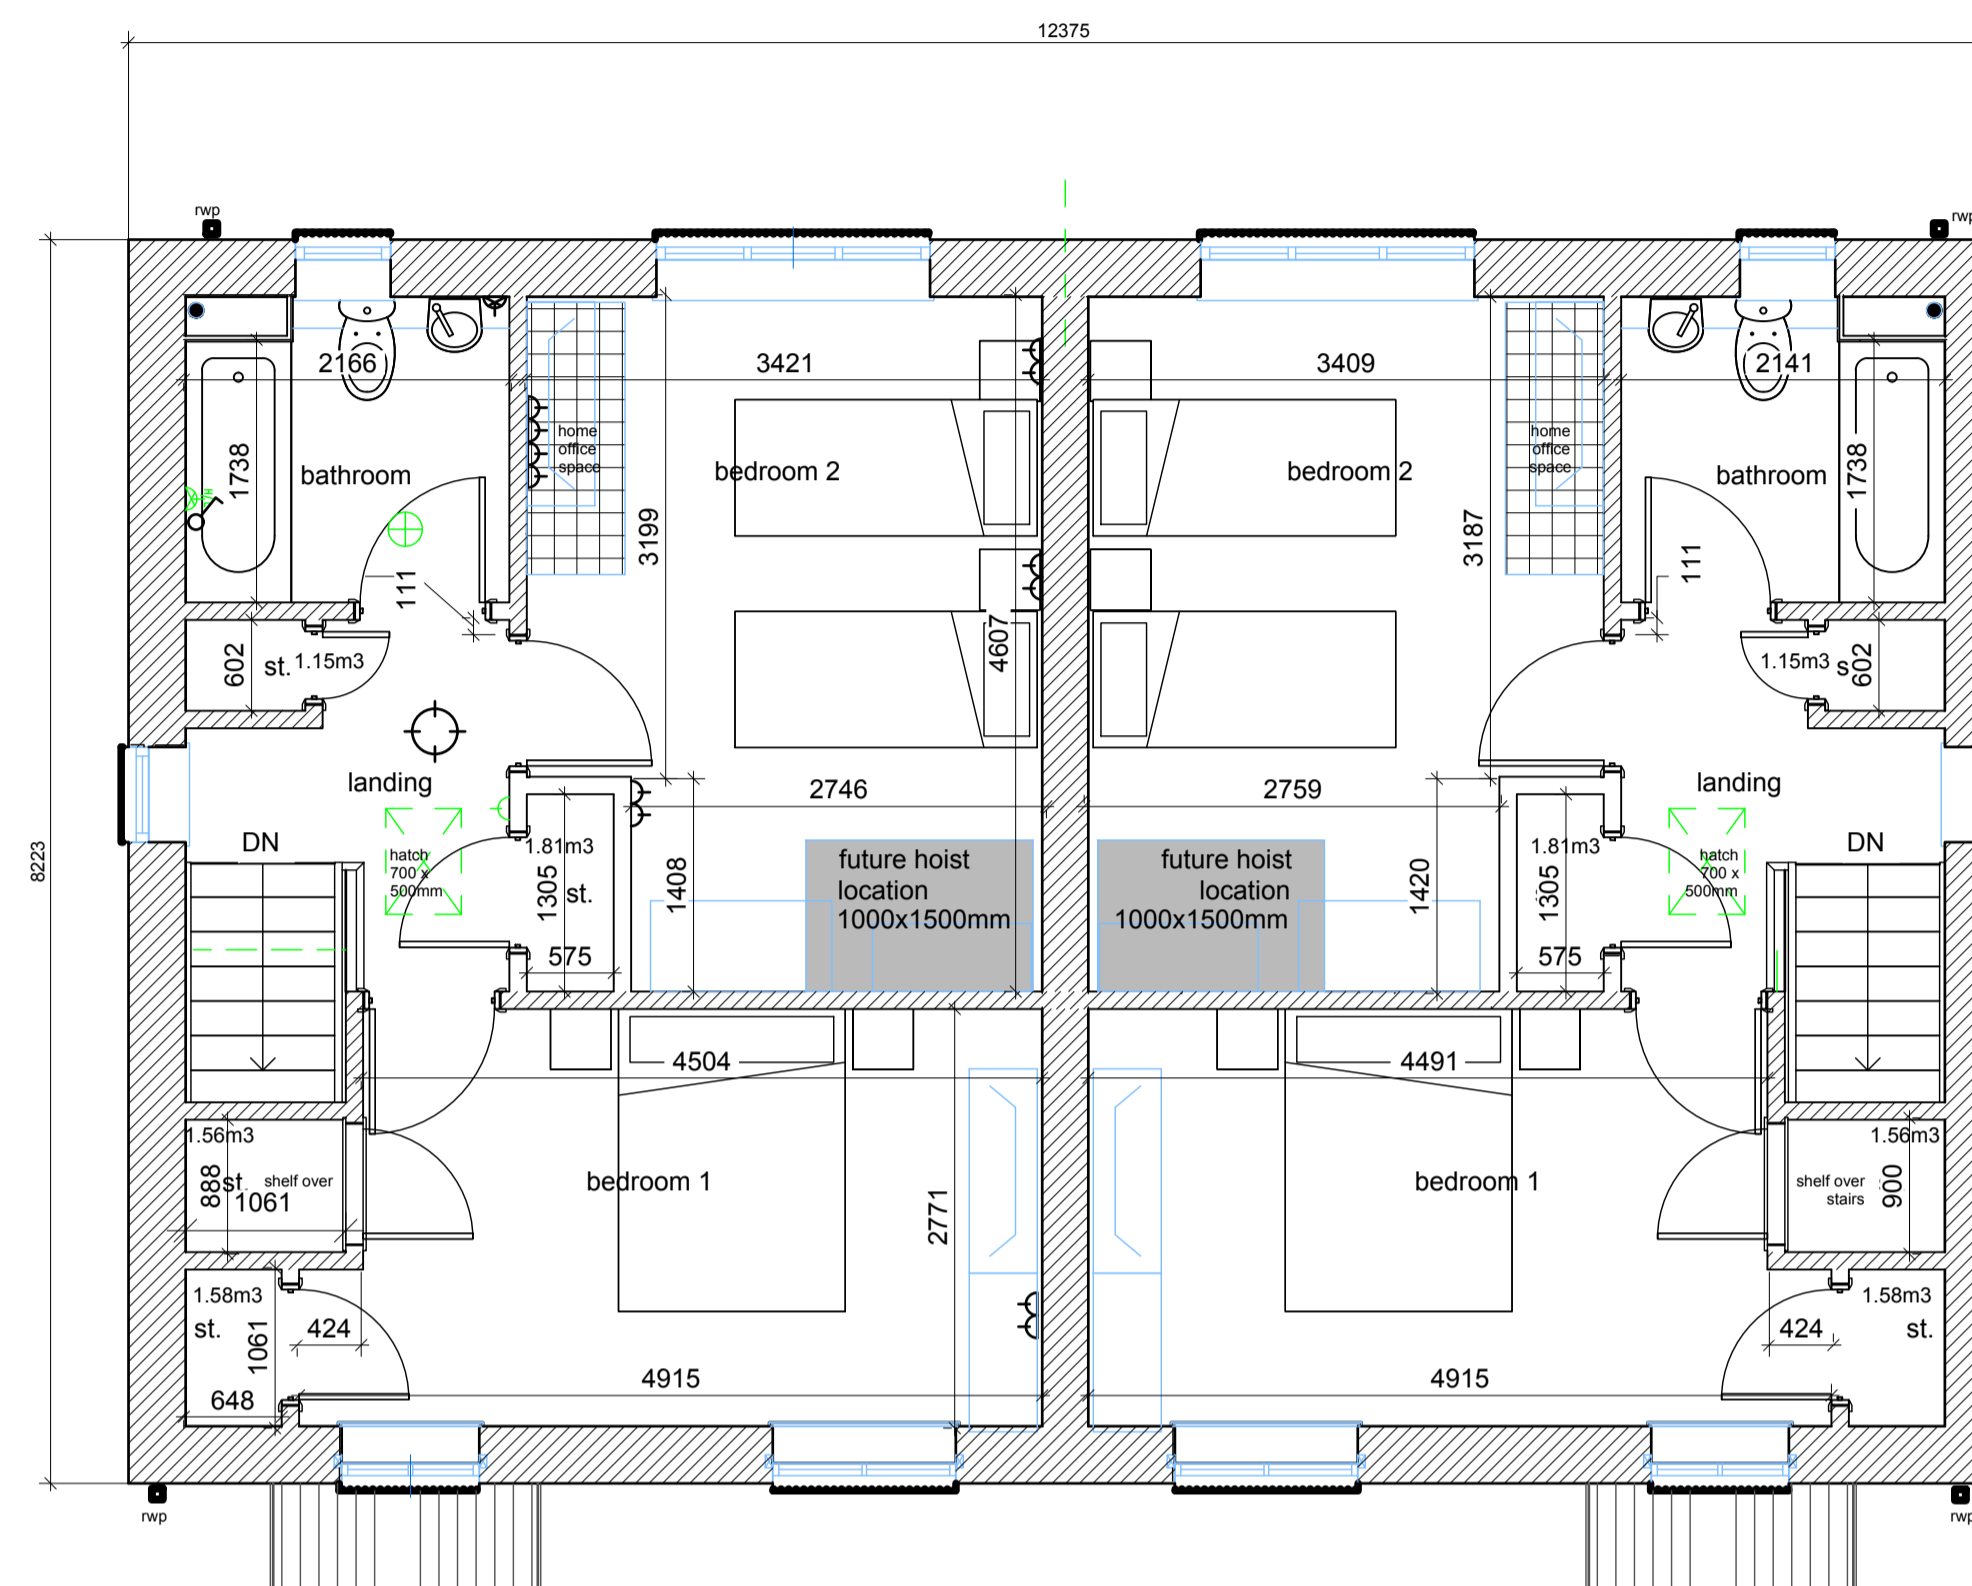


Rear Elevation 1:100

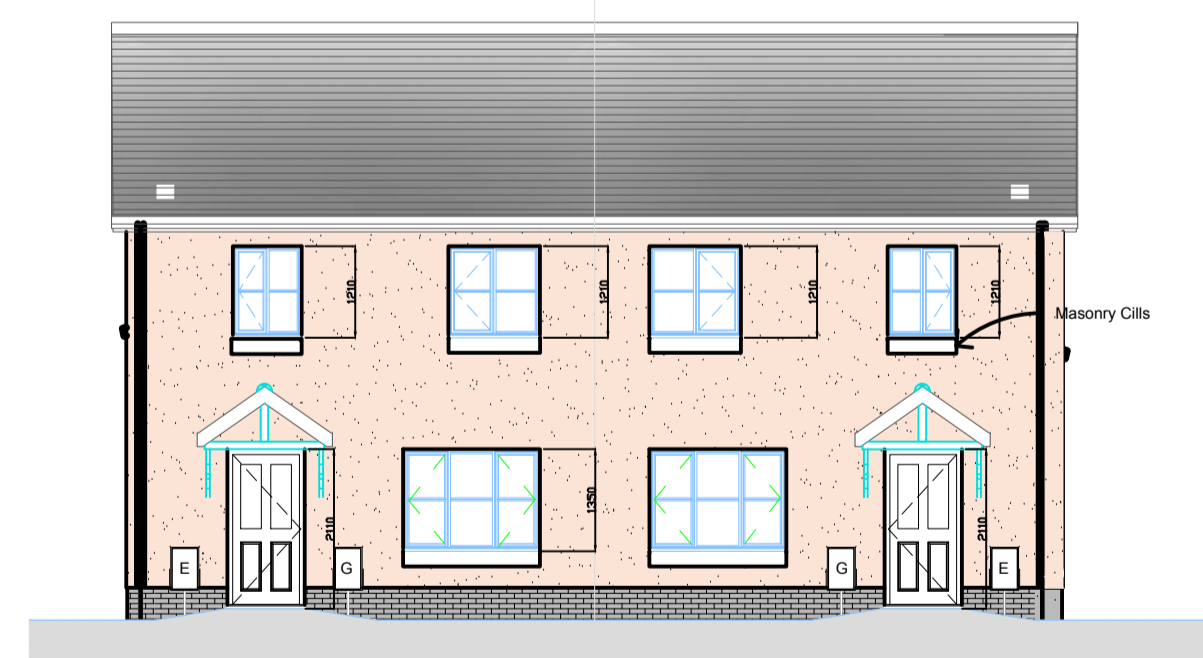

Front Elevation 1:100

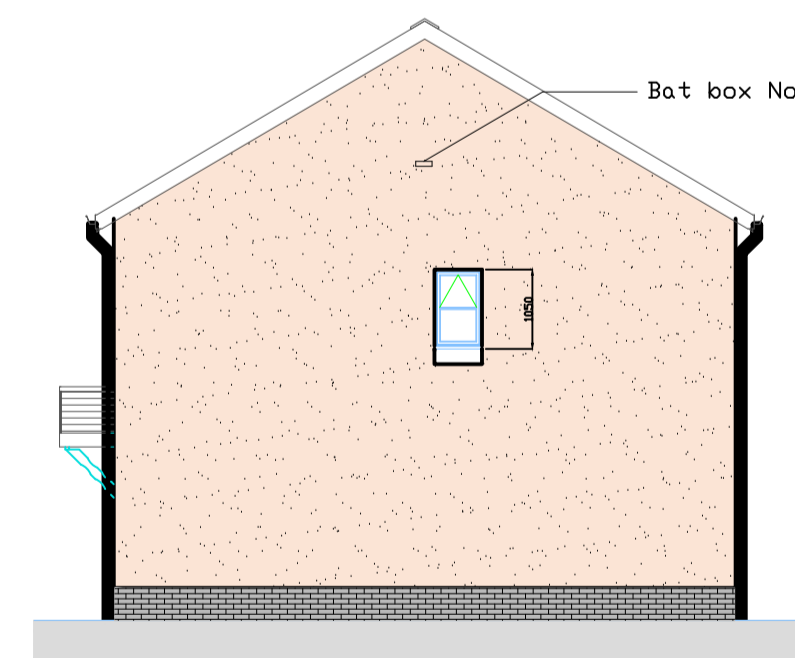

Side Elevation 1:100

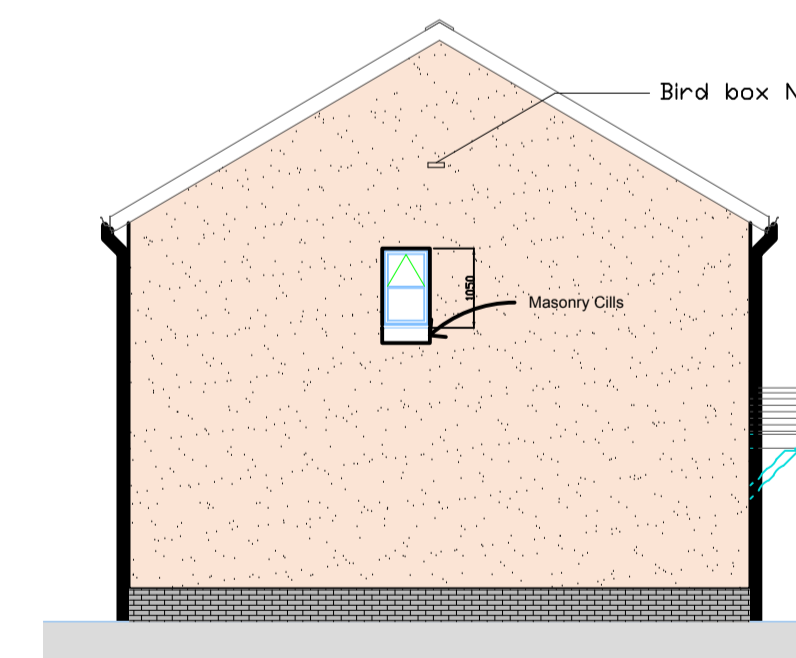

Side Elevation 1:100

EXTERNAL MATERIALS
ROOFS: Concrete tiles with contrasting ridge tiles.
WALLS: Through coloured render.
WINDOWS: White uPVC, side hung casements.
DOORS: Composite timber (painted), colour to be agreed.
FASCIAS & BARGES: White uPVC
RW GOODS: White uPVC

