



PLOT 5&6, 7&8 - GROUND FLOOR PLAN  
1:50

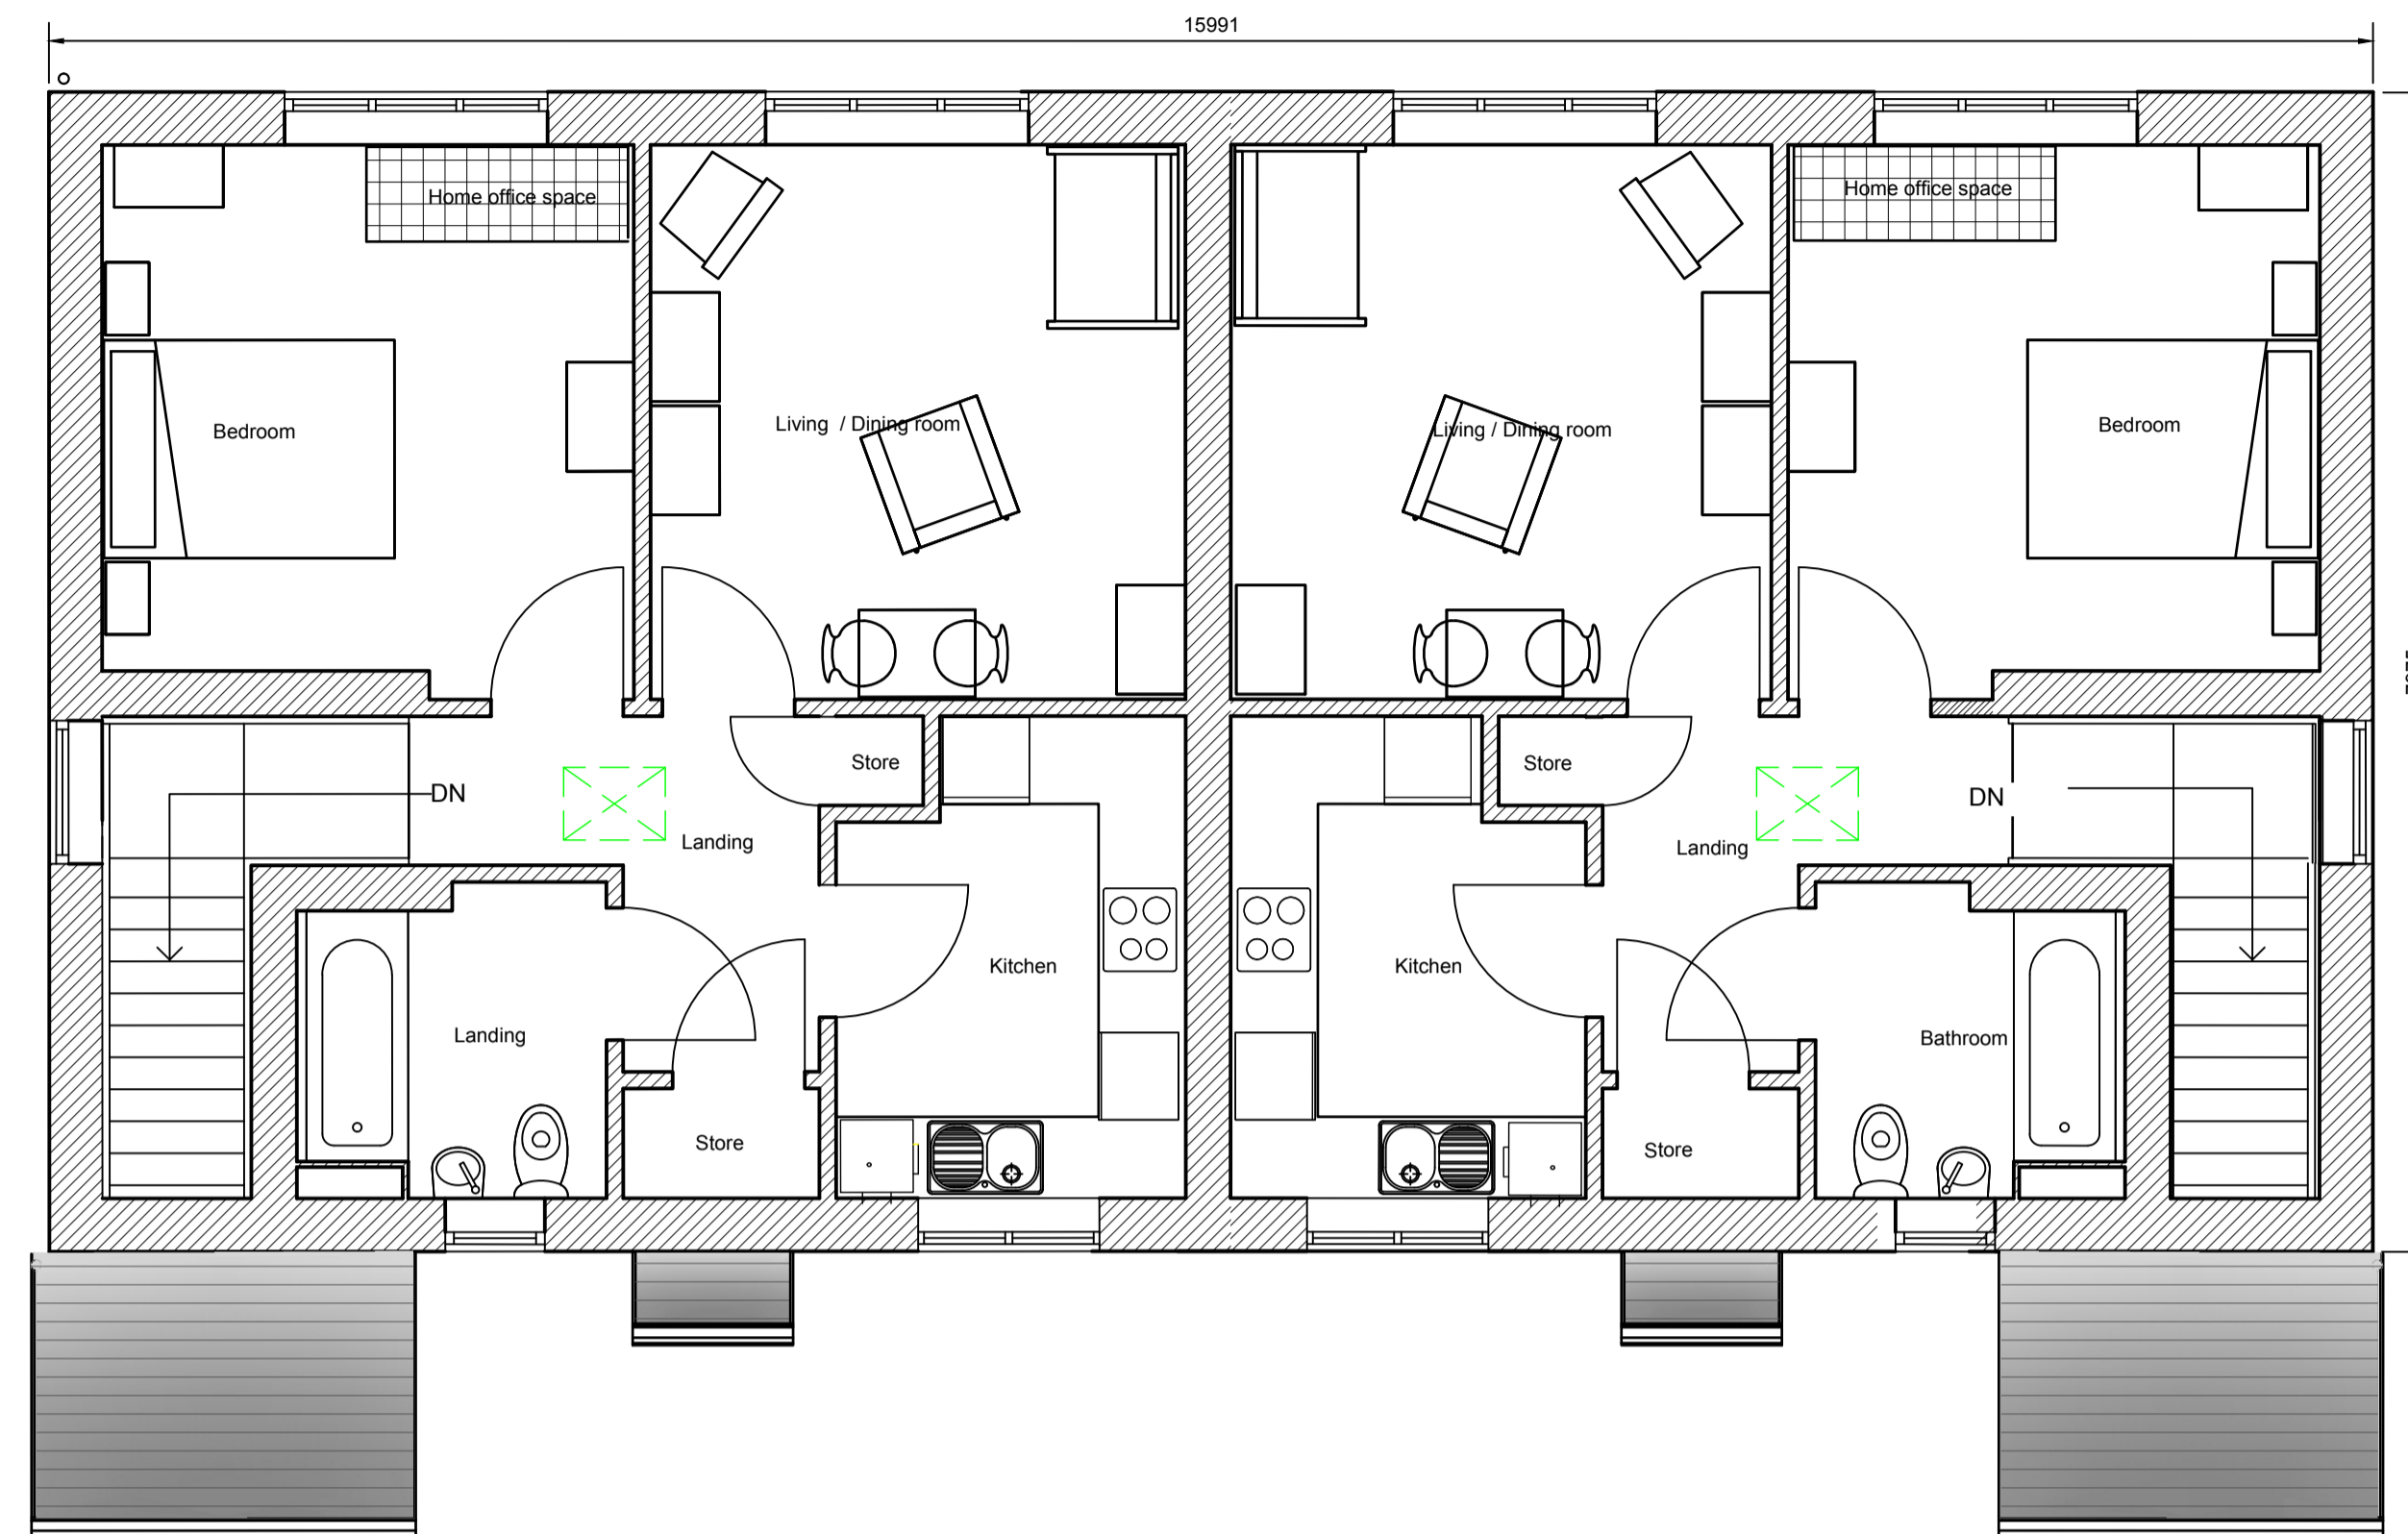

PLOT 5&6 7&8 - FIRST FLOOR PLAN  
1:50

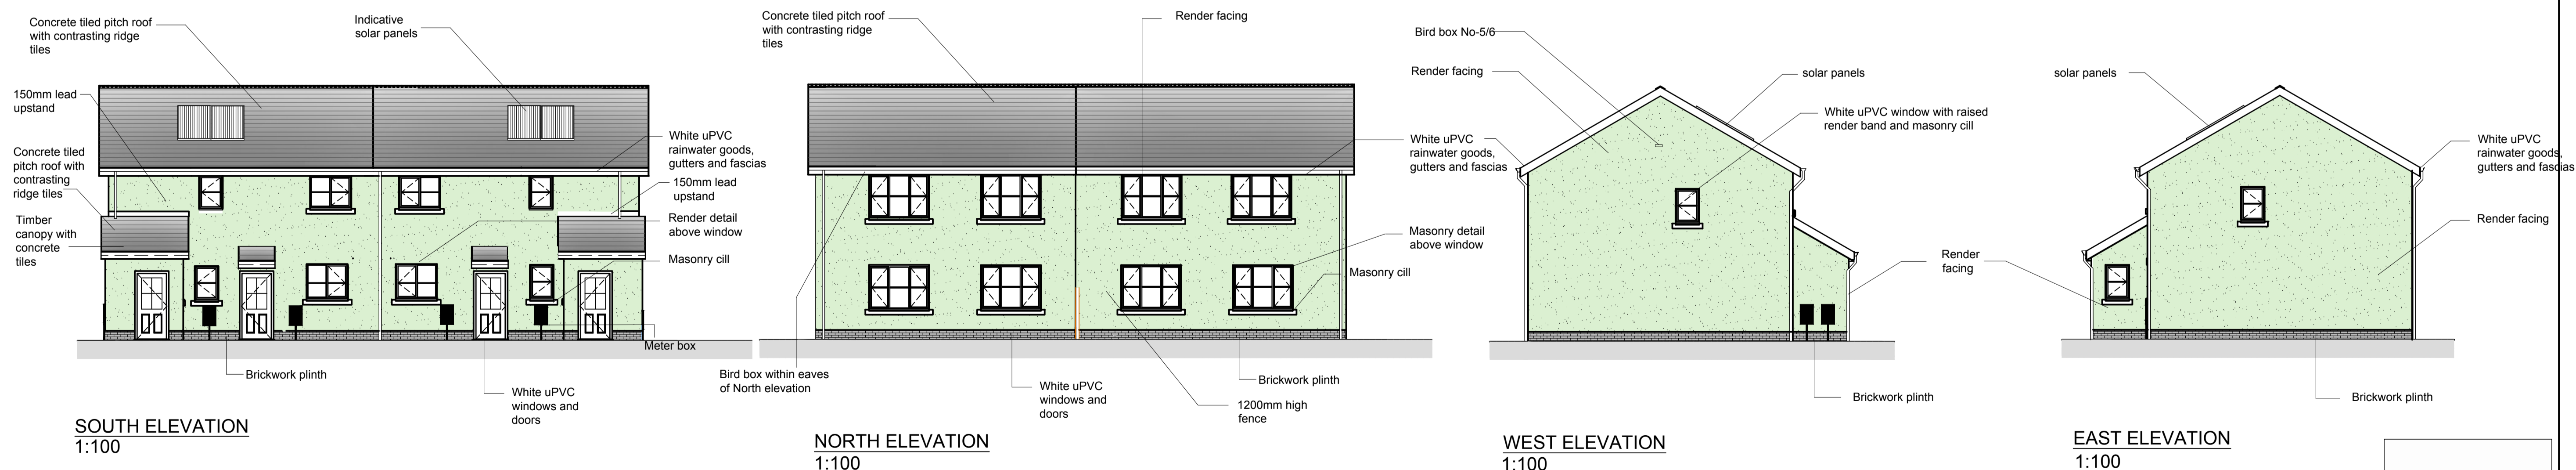

SOUTH ELEVATION  
1:100

NORTH ELEVATION  
1:100

WEST ELEVATION  
1:100

EAST ELEVATION  
1:100

