



SECTION A-A

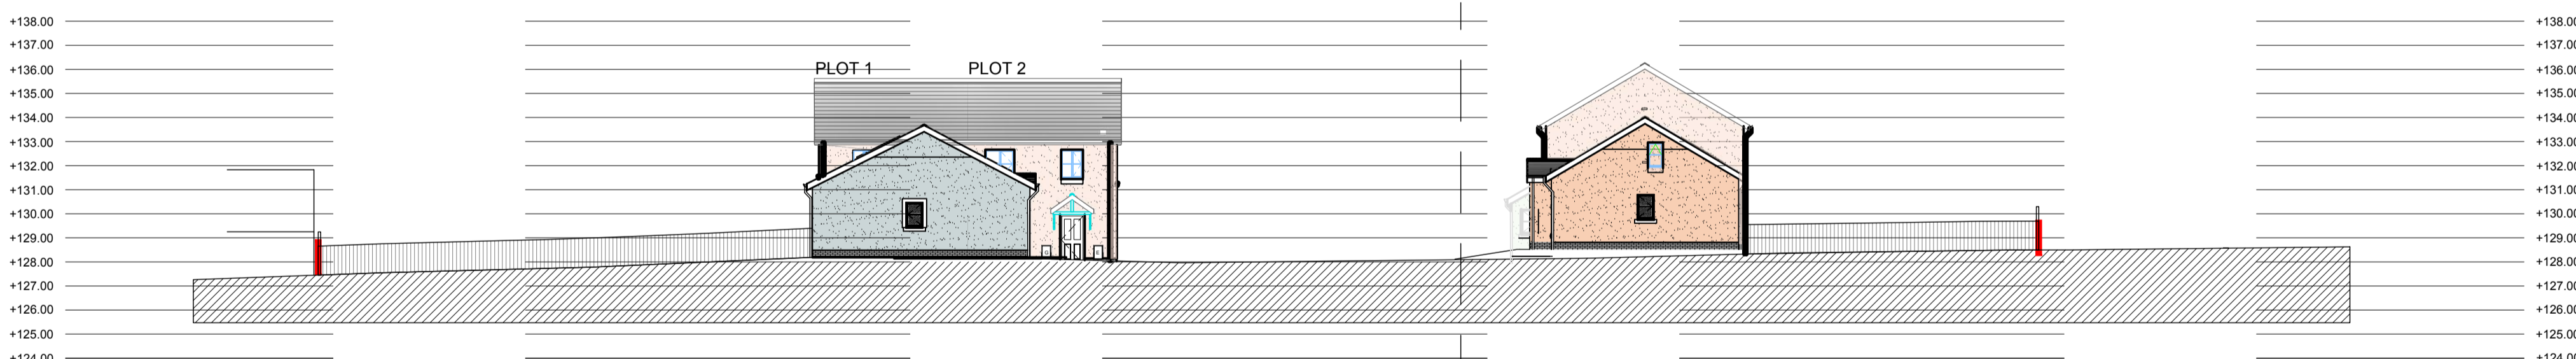

SECTION B-B

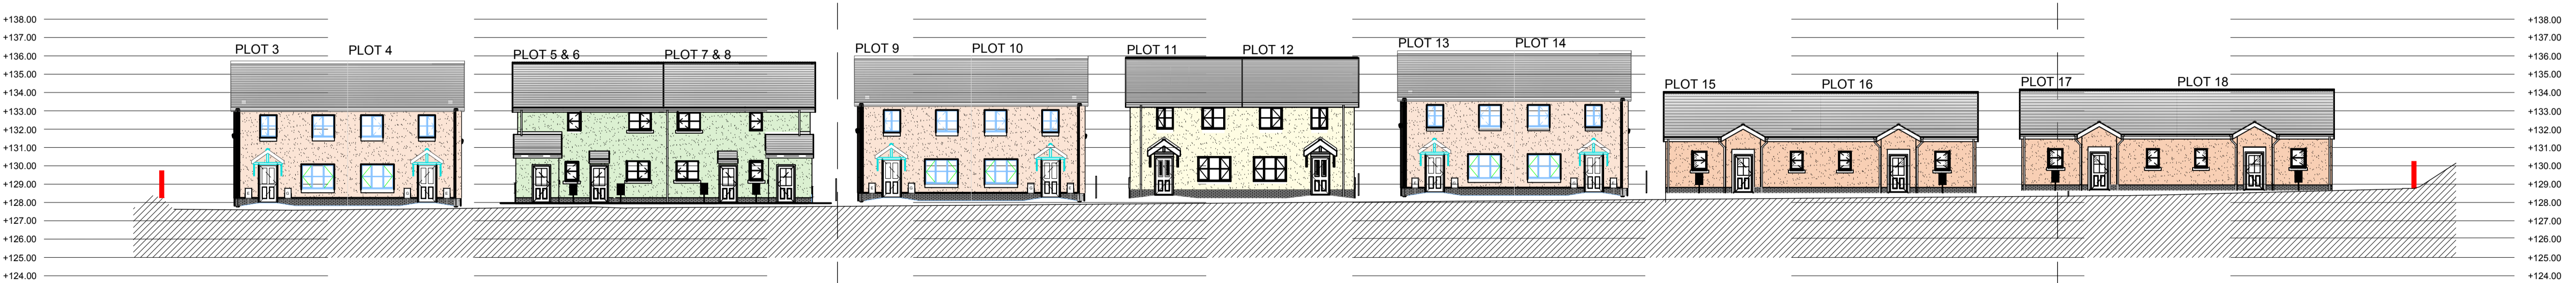

SECTION C-C



Only use figured dimensions. Any discrepancies must be reported to LEWIS PARTNERSHIP LIMITED. The copyright of this drawing remains the property of LEWIS PARTNERSHIP LIMITED. Lewis Partnership Limited, registered in Wales, reg no. 3913005

13 Park Crescent LLANELLI Carmarthenshire SA15 3AE  
01554 777998  
enquiries@lewispartnership.co.uk  
WWW.lewispartnership.co.uk

RIBA Chartered Practice  
RIBA no. 27954

Rev	Amendments	Date	Ckd By
A	Sections Updated following changes to site layout	29/04/19	pj

**LEWIS PARTNERSHIP**  
architects - penseiri

Rev	Amendments	Date	Ckd By

Project			
PROPOSED RESIDENTIAL DEVELOPMENT			
Location : LAND AT STATION ROAD, LETTERSTON			
Client : JONATHAN COLE, ATEB			
Project Number	1840	Drawing Number	12
Rev.	A	Scale	1:200
Status	FEASIBILITY		

Title		Date Drawn	By
PROPOSED SITE SECTIONS		08/18	gp
Date Checked	By		
6/108/18	pj		