


27/09/2018 12:24:06  
RCA Document Reference: RCA A1 Landscape Version 1  
M:\RCA Job Files\2002\_01\2002\_01 - Former Infant School, Brodog Lane, Fishguard, Pembrokeshire SA65 9NF - RCA Civil Drawings\2002\_01\02.dwg

DO NOT SCALE

GRID N  
+67.31  
+69.38  
+69.85  
+69.99

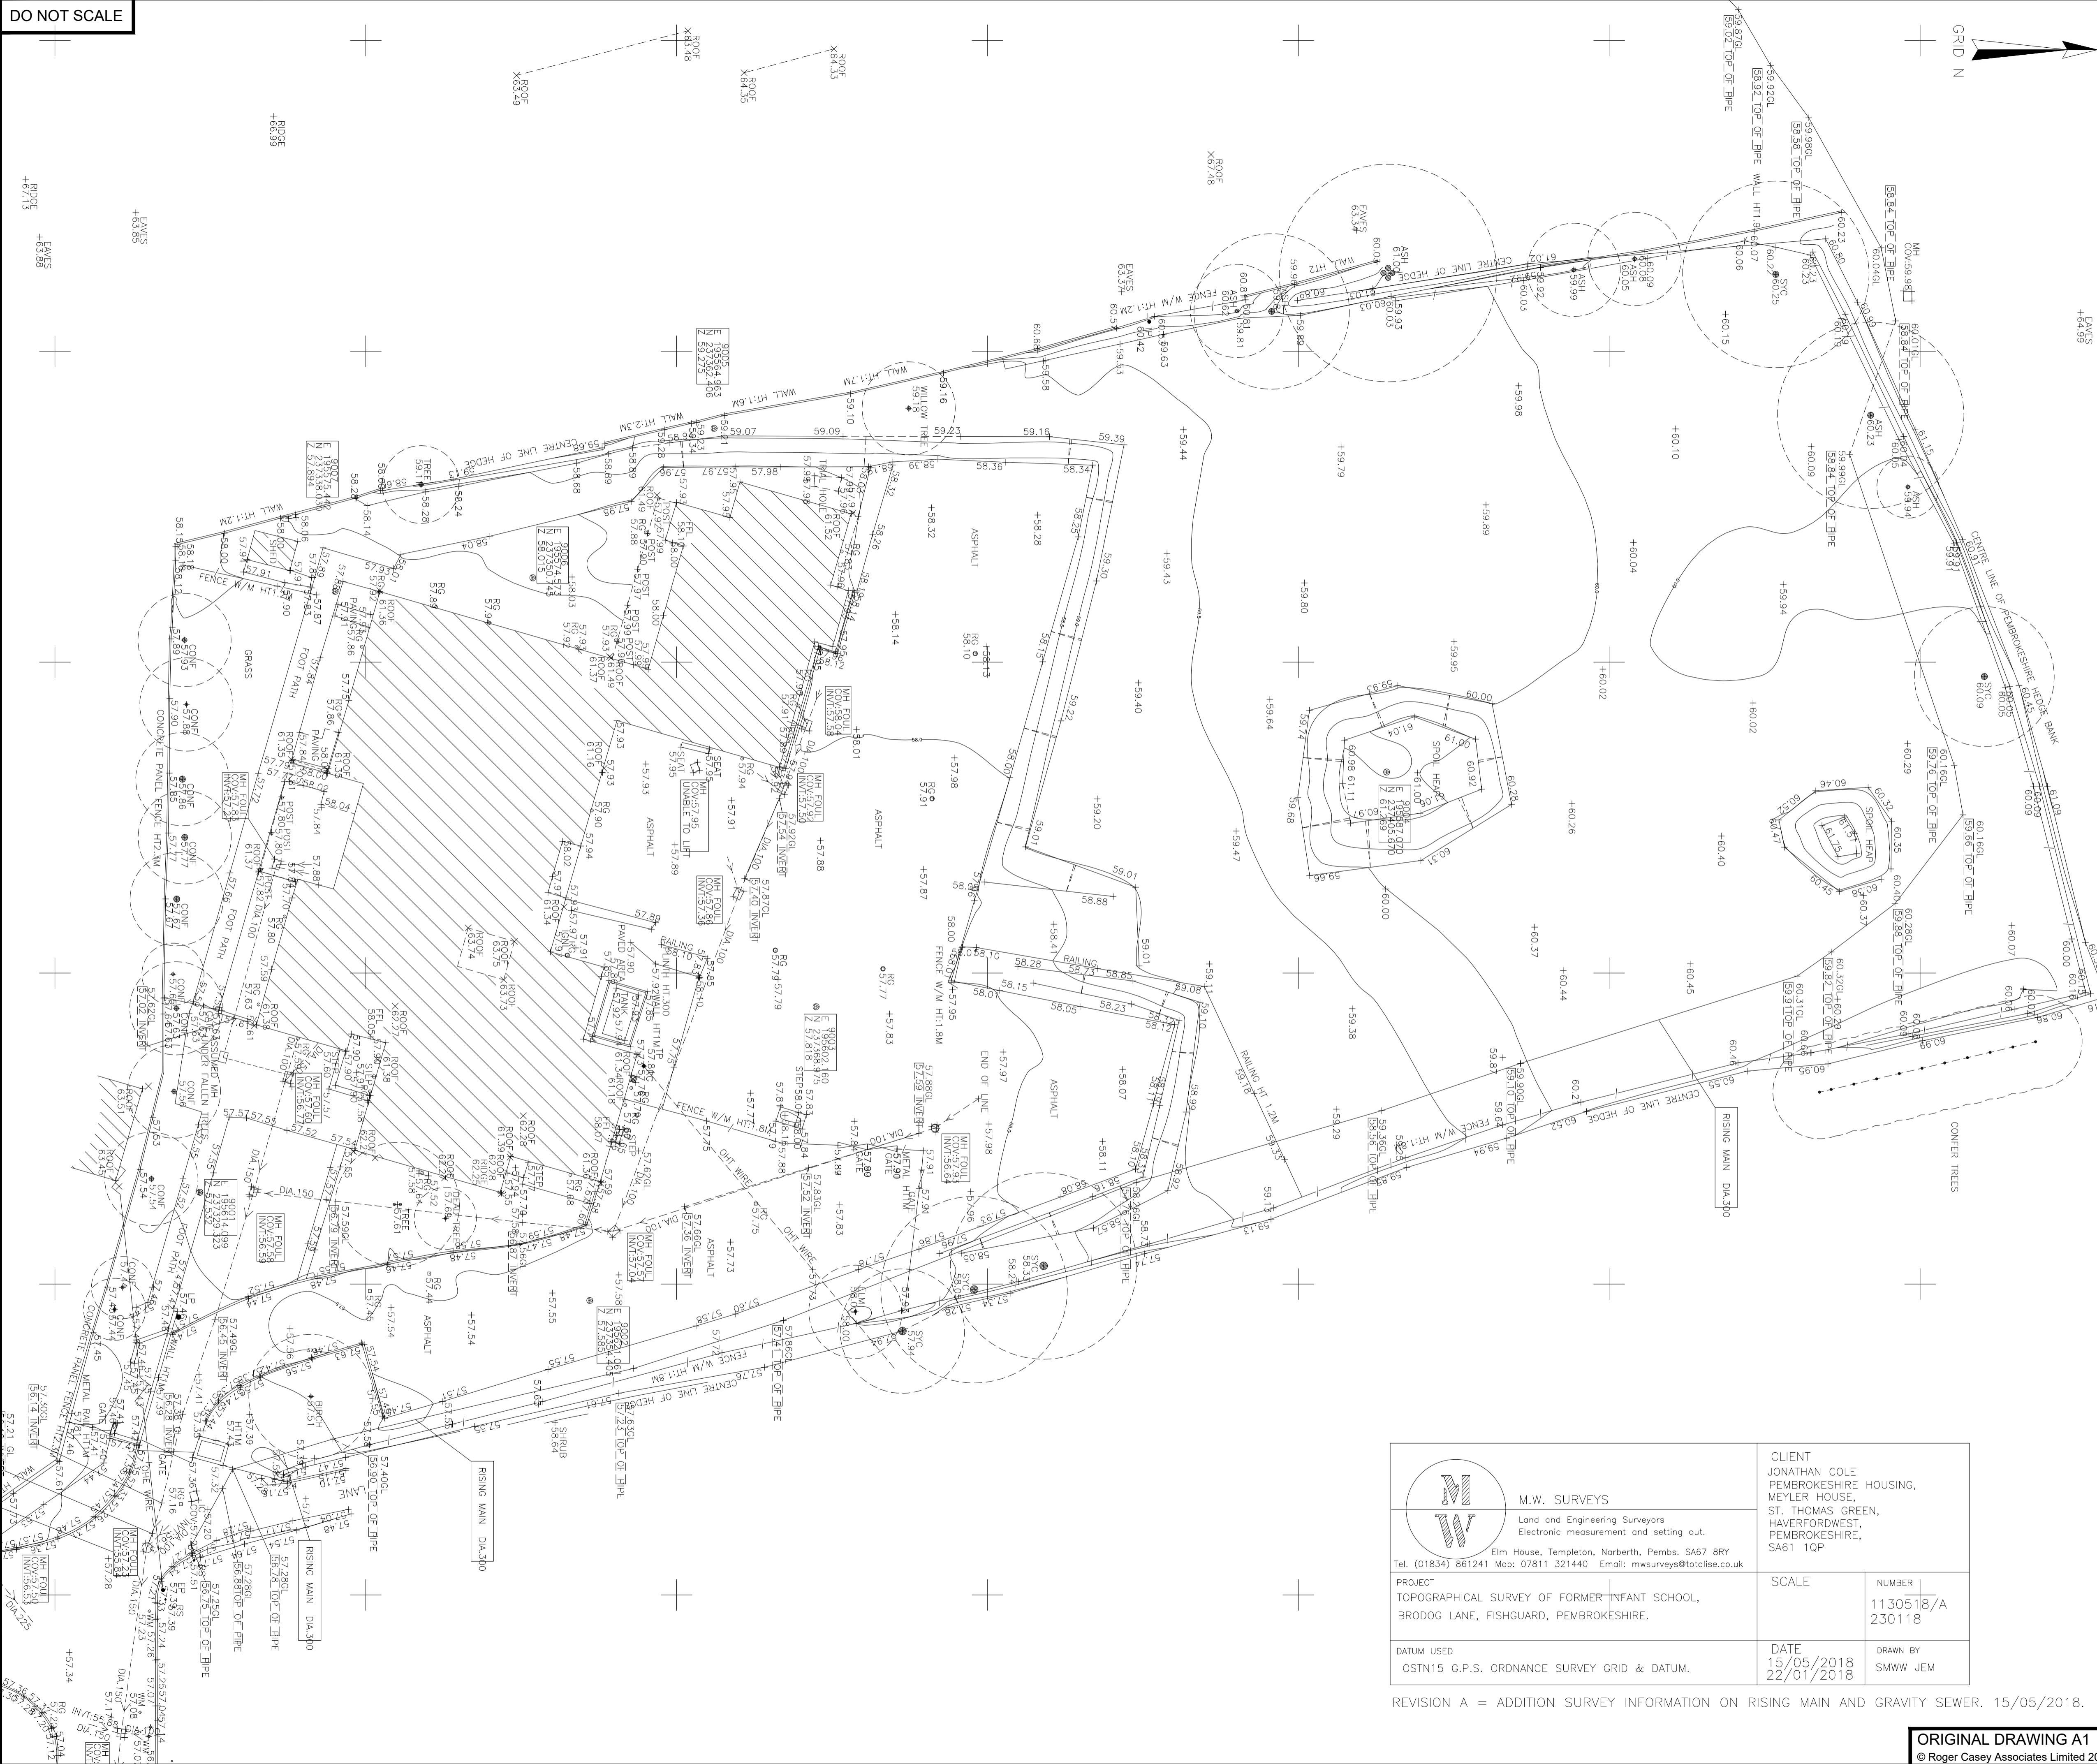

NOTES:  
THE PROPERTY OF THIS DRAWING AND DESIGN IS VESTED IN ROGER CASEY ASSOCIATES AND MUST NOT BE COPIED OR REPRODUCED IN ANY WAY WITHOUT THE WRITTEN CONSENT OF ROGER CASEY ASSOCIATES.  
THE CONTRACTOR IS TO CHECK ALL LEVELS AND DIMENSIONS BEFORE WORK COMMENCES, AND ANY DISCREPANCIES TO BE REPORTED IMMEDIATELY TO THE CONSULTANTS.  
WORK TO FIGURED DIMENSIONS IN PREFERENCE TO SCALING.  
THIS DRAWING IS TO BE READ IN CONJUNCTION WITH ALL OTHER ROGER CASEY ASSOCIATES DRAWINGS AND SPECIFICATIONS AND ALL OTHER CONSULTANTS DRAWINGS AND SPECIFICATIONS RELATING TO THIS PROJECT.

| REV | DESCRIPTION | DRAWING STATUS | DRAWN | CHECKED | DATE |
|-----|-------------|----------------|-------|---------|------|
|     |             | <b>SURVEY</b>  |       |         |      |

**Roger Casey Associates**  
Consulting Civil & Structural Engineers

**ateb**  
ateb group limited

**ARCHITECT:**  
PEMBROKE DESIGN LIMITED

**PROJECT:**  
RESIDENTIAL DEVELOPMENT AT former Infant School, Brodog Lane, Fishguard, Pembrokeshire SA65 9NF

**DRAWING TITLE:**  
EXISTING SITE SURVEY PLAN

Ty Mansel, 6 Mansel Street, Carmarthen, Carmarthenshire SA31 1PX  
T: 01267 222 646  
Units 10 & 11, Merlin's Court, Winch Lane, Haverfordwest, Pembrokeshire SA61 1SB  
T: 01437 762 795  
E: office@rca-eng.co.uk  
W: www.rca-eng.co.uk

|  |   |  |                                      |
|--|---|--|--------------------------------------|
|  | <b>M.W. SURVEYS</b><br>Land and Engineering Surveyors<br>Electronic measurement and setting out.<br>Elm House, Templeton, Narberth, Pembro. SA67 8RY<br>Tel. (01834) 861241 Mob: 07811 321440 Email: mwsurveys@totalise.co.uk | <b>CLIENT</b><br>JONATHAN COLE<br>PEMBROKESHIRE HOUSING,<br>MEYLER HOUSE,<br>ST. THOMAS GREEN,<br>HAVERFORDWEST,<br>PEMBROKESHIRE,<br>SA61 1QP |                                      |
|  | <b>PROJECT</b><br>TOPOGRAPHICAL SURVEY OF FORMER INFANT SCHOOL,<br>BRODOG LANE, FISHGUARD, PEMBROKESHIRE.   | <b>SCALE</b>   | <b>NUMBER</b><br>1130518/A<br>230118 |
| <b>DATUM USED</b><br>OSTN15 G.P.S. ORDNANCE SURVEY GRID & DATUM. |   | <b>DATE</b><br>15/05/2018<br>22/01/2018  | <b>REVISION</b>                      |

REVISION A = ADDITION SURVEY INFORMATION ON RISING MAIN AND GRAVITY SEWER. 15/05/2018.

|                          |                                 |                           |                          |
|--------------------------|---------------------------------|---------------------------|--------------------------|
| <b>DRAWN BY:</b><br>PWJL | <b>DESIGN BY:</b><br>-          | <b>CHECKED BY:</b><br>RSC | <b>DATE:</b><br>13/06/18 |
| <b>SCALE:</b><br>1:200   | <b>DRAWING No.:</b><br>20092/01 | <b>REVISION:</b>          |                          |