


# EXISTING SITE LAYOUT

# LAND AT LONGSTONE FARM, LETTERSTON - PHASE 2

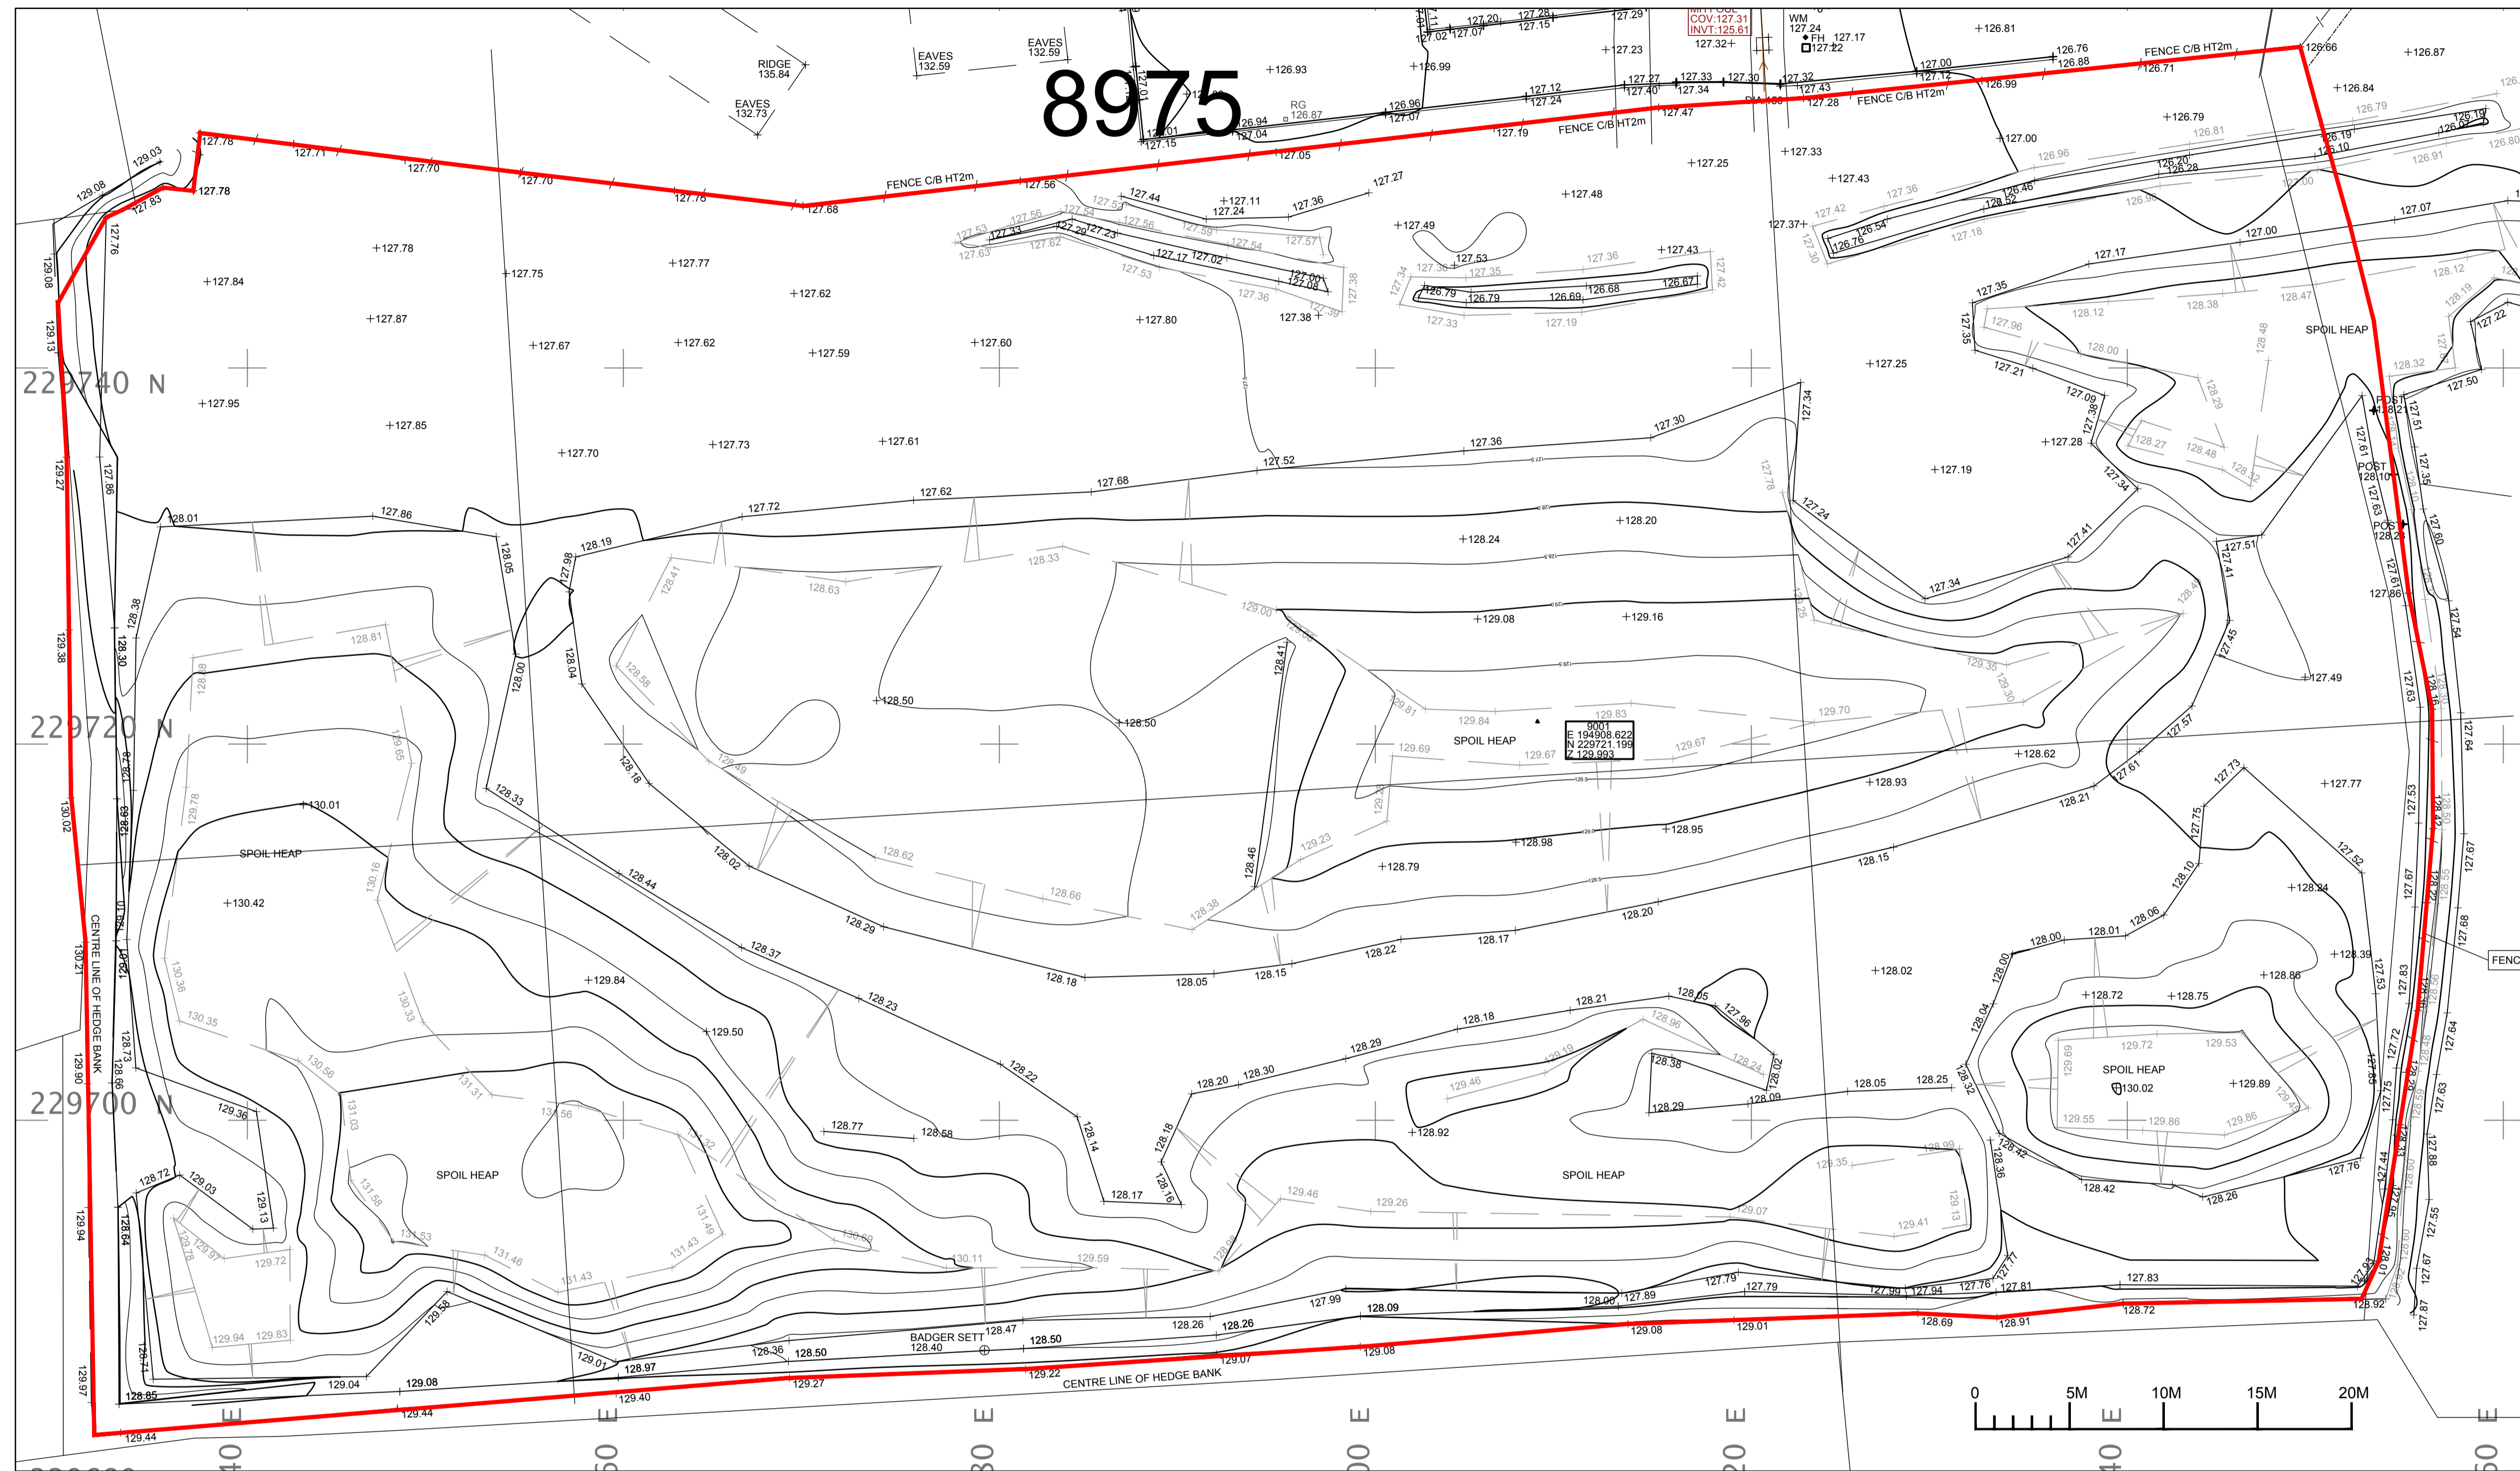

Only use figured dimensions. Any discrepancies must be reported to LEWIS PARTNERSHIP LIMITED. The copyright of this drawing remains the property of LEWIS PARTNERSHIP LIMITED. Lewis Partnership Limited, registered in Wales, reg no. 3913005



13 Park Crescent LLANELLI Carmarthenshire SA15 3AE  
01554 777998  
enquiries@lewispartnership.co.uk  
WWW.lewispartnership.co.uk



Rev	Amendments	Date	Ckd By



Rev	Amendments	Date	Ckd By

<b>Project</b>			
PROPOSED RESIDENTIAL DEVELOPMENT			
Location : LAND AT STATION ROAD, LETTERSTON			
Client : JONATHAN COLE, ATEB			
Project Number	1840	Drawing Number	04
Rev.		Scale	1:200
Status	FEASIBILITY		

**Title**  
EXISTING SITE LAYOUT

Date Drawn	02/18	By	gp
Date Checked		By	
Date Issued	07/02/18	By	pjl

